

N.A. NICHOLS
VOL. 411 P. 864

N 00° 05' 50" E 1619.49'

"I, the undersigned hereby certify that this topography, indicated by 6", 1', or 2' contours, and elevations shown hereon represent an actual field survey made by me on the 14 day of OCT. 1996 and that the elevations were taken at appropriate intervals and that as of that date they existed as indicated hereon."

M. L. Schwartz
7193



Name



588° 56' 00" E 302.90'

52° 19' 55" W 773.87'

G.T. + J.D. QUIRK
VOL. 124 P. 1284

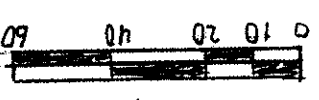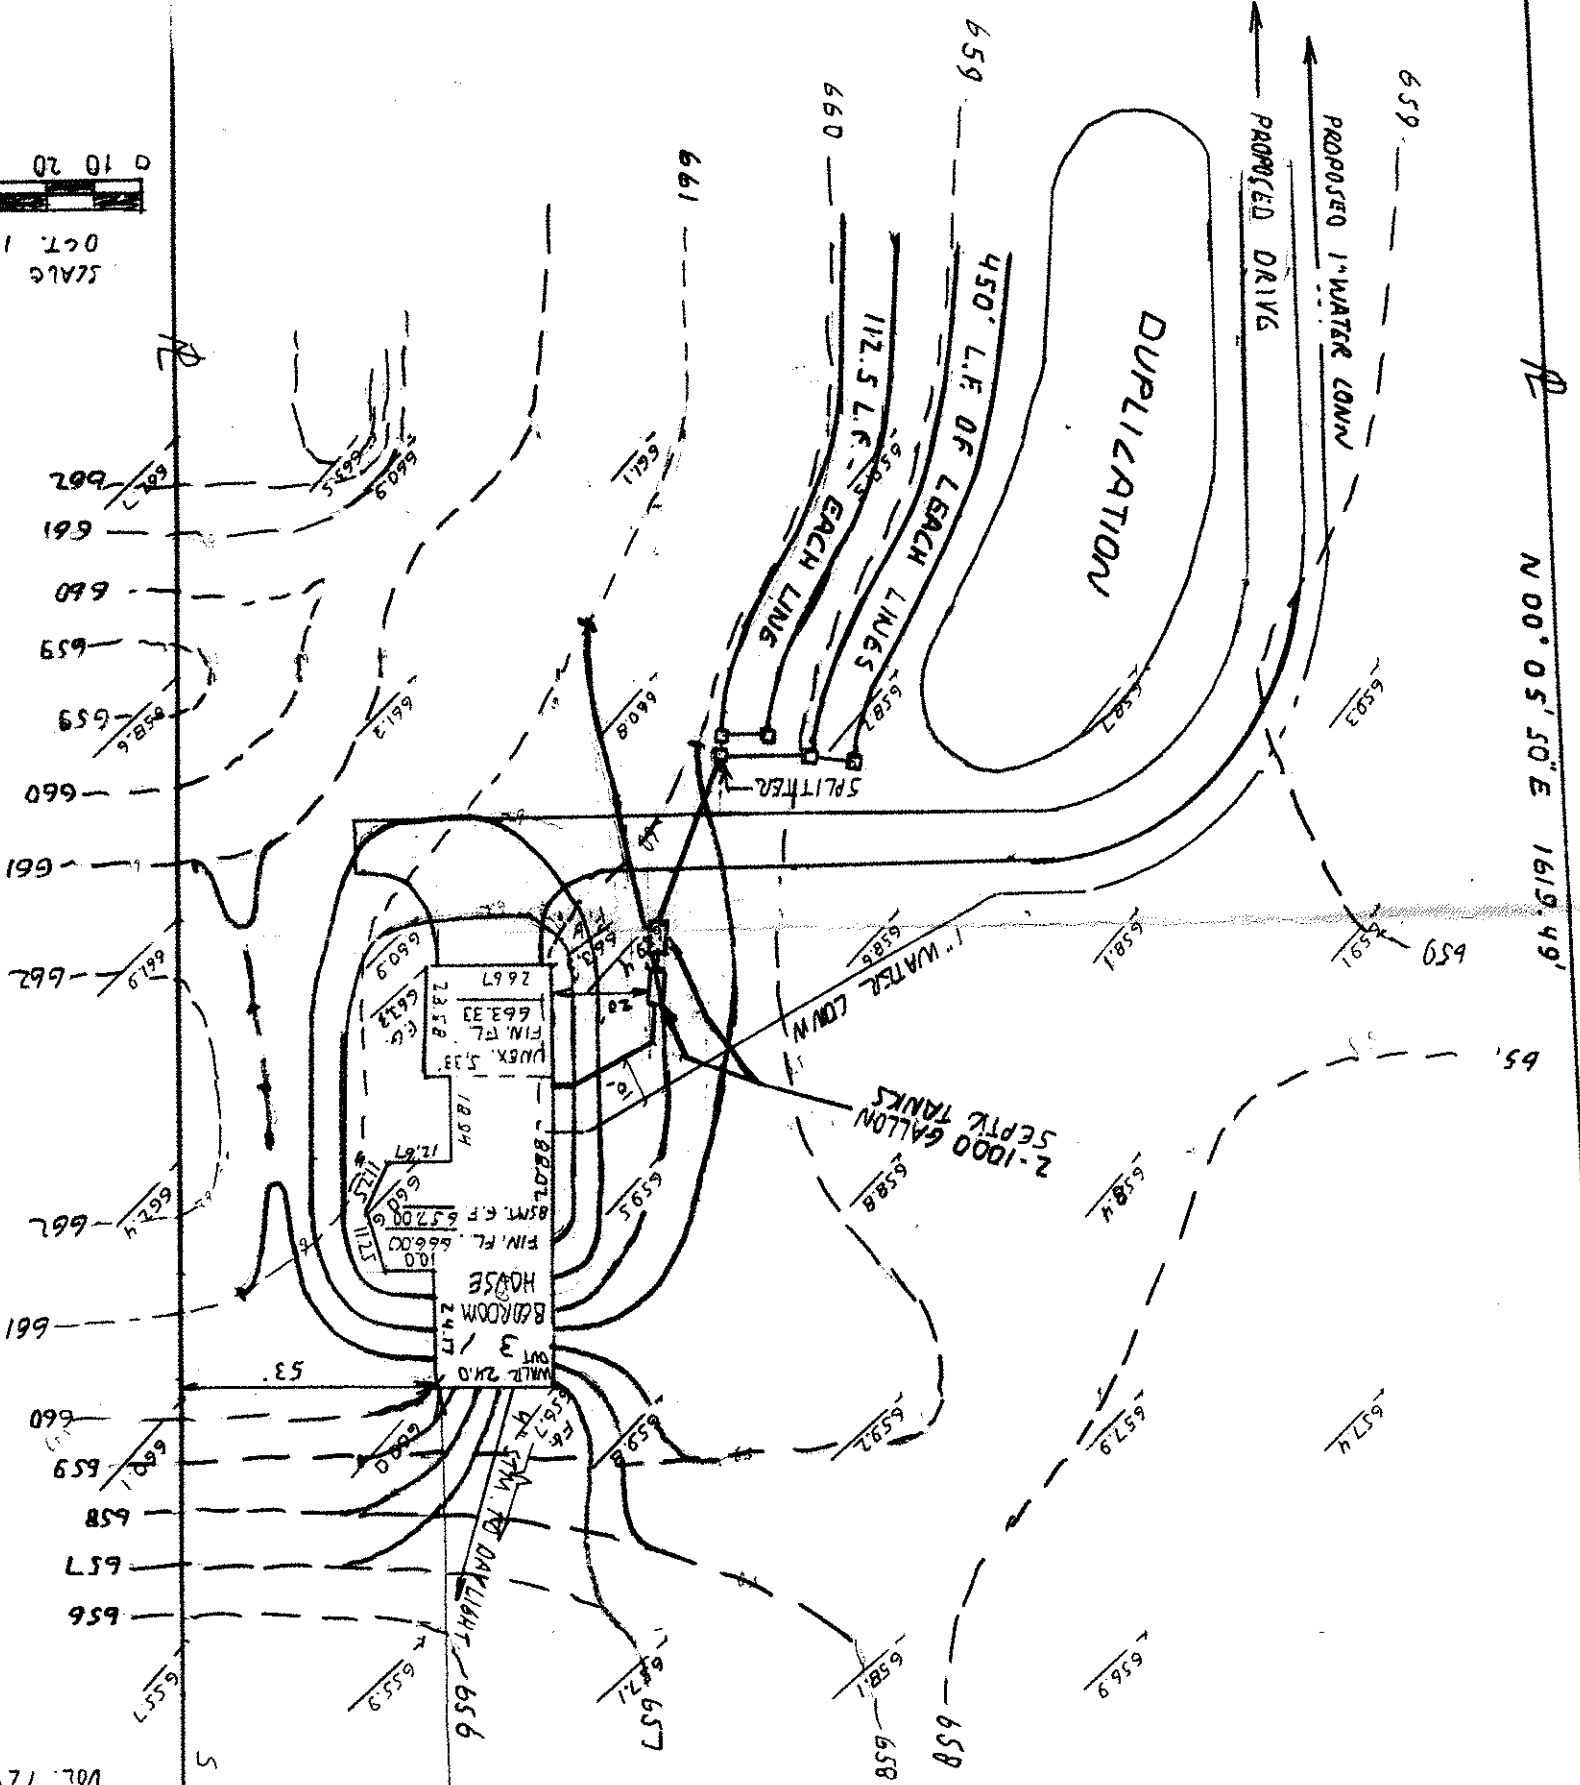

OCT. 18, 1996



TYPICAL LEACHING TRENCH CROSS SECTION

* The standard leaching trench is 24 inches deep, however the trench can vary between 18 to 30 inches deep if necessary. Gravel requirement is standard - amount of backfill would vary

