

ARCHITECTURAL

- 2 x 4 stud wall
- 2 x 6 stud wall
- stone
- concrete
- concrete block
- gravel
- insulation
- detail number
- sheet number
- interior elevation

MECHANICAL

- WC water closet
- L lavatory
- TS tub/shower
- T tub
- SH shower
- S sink
- DIS disposal
- DW dishwasher
- WH water heater
- W washer
- D dryer
- RA range
- O oven
- REF refrigerator
- F furnace
- TH+ hose bibb
- RD floor drain
- 3- sewer
- W- water
- water meter
- thermostat
- warm air register
- return air register

ELECTRICAL



- ceiling fixture
- recessed fixture
- wall fixture
- pull fixture
- duplex outlet
- weatherproof outlet
- 220 volt outlet
- floor outlet
- motor outlet
- exhaust fan
- telephone outlet
- chimes
- chime button
- switch
- switch 3 way
- switch 4 way
- television outlet
- telephone
- electric
- electrical panel
- 1/2 of outlet switched

GENERAL NOTES

- CONTRACTOR TO VERIFY LOCATION OF ALL UTILITIES.
- ALL EXISTING TREES SHALL REMAIN AND BE PROTECTED UNLESS NOTED OTHERWISE.
- ALL UTILITIES TO TAKE THE MOST DIRECT ROUTE TO SERVICE WITHOUT DISTURBING EXISTG. ROCKS, TREES, ETC.
- TYPICAL INDICATION FOR ROOF DOWNSPOUT DISCHARGE POINTS AND DIRECTION.

TYP. INDICATION FOR TREES TO BE REMOVED

HAMILTON SITE 30

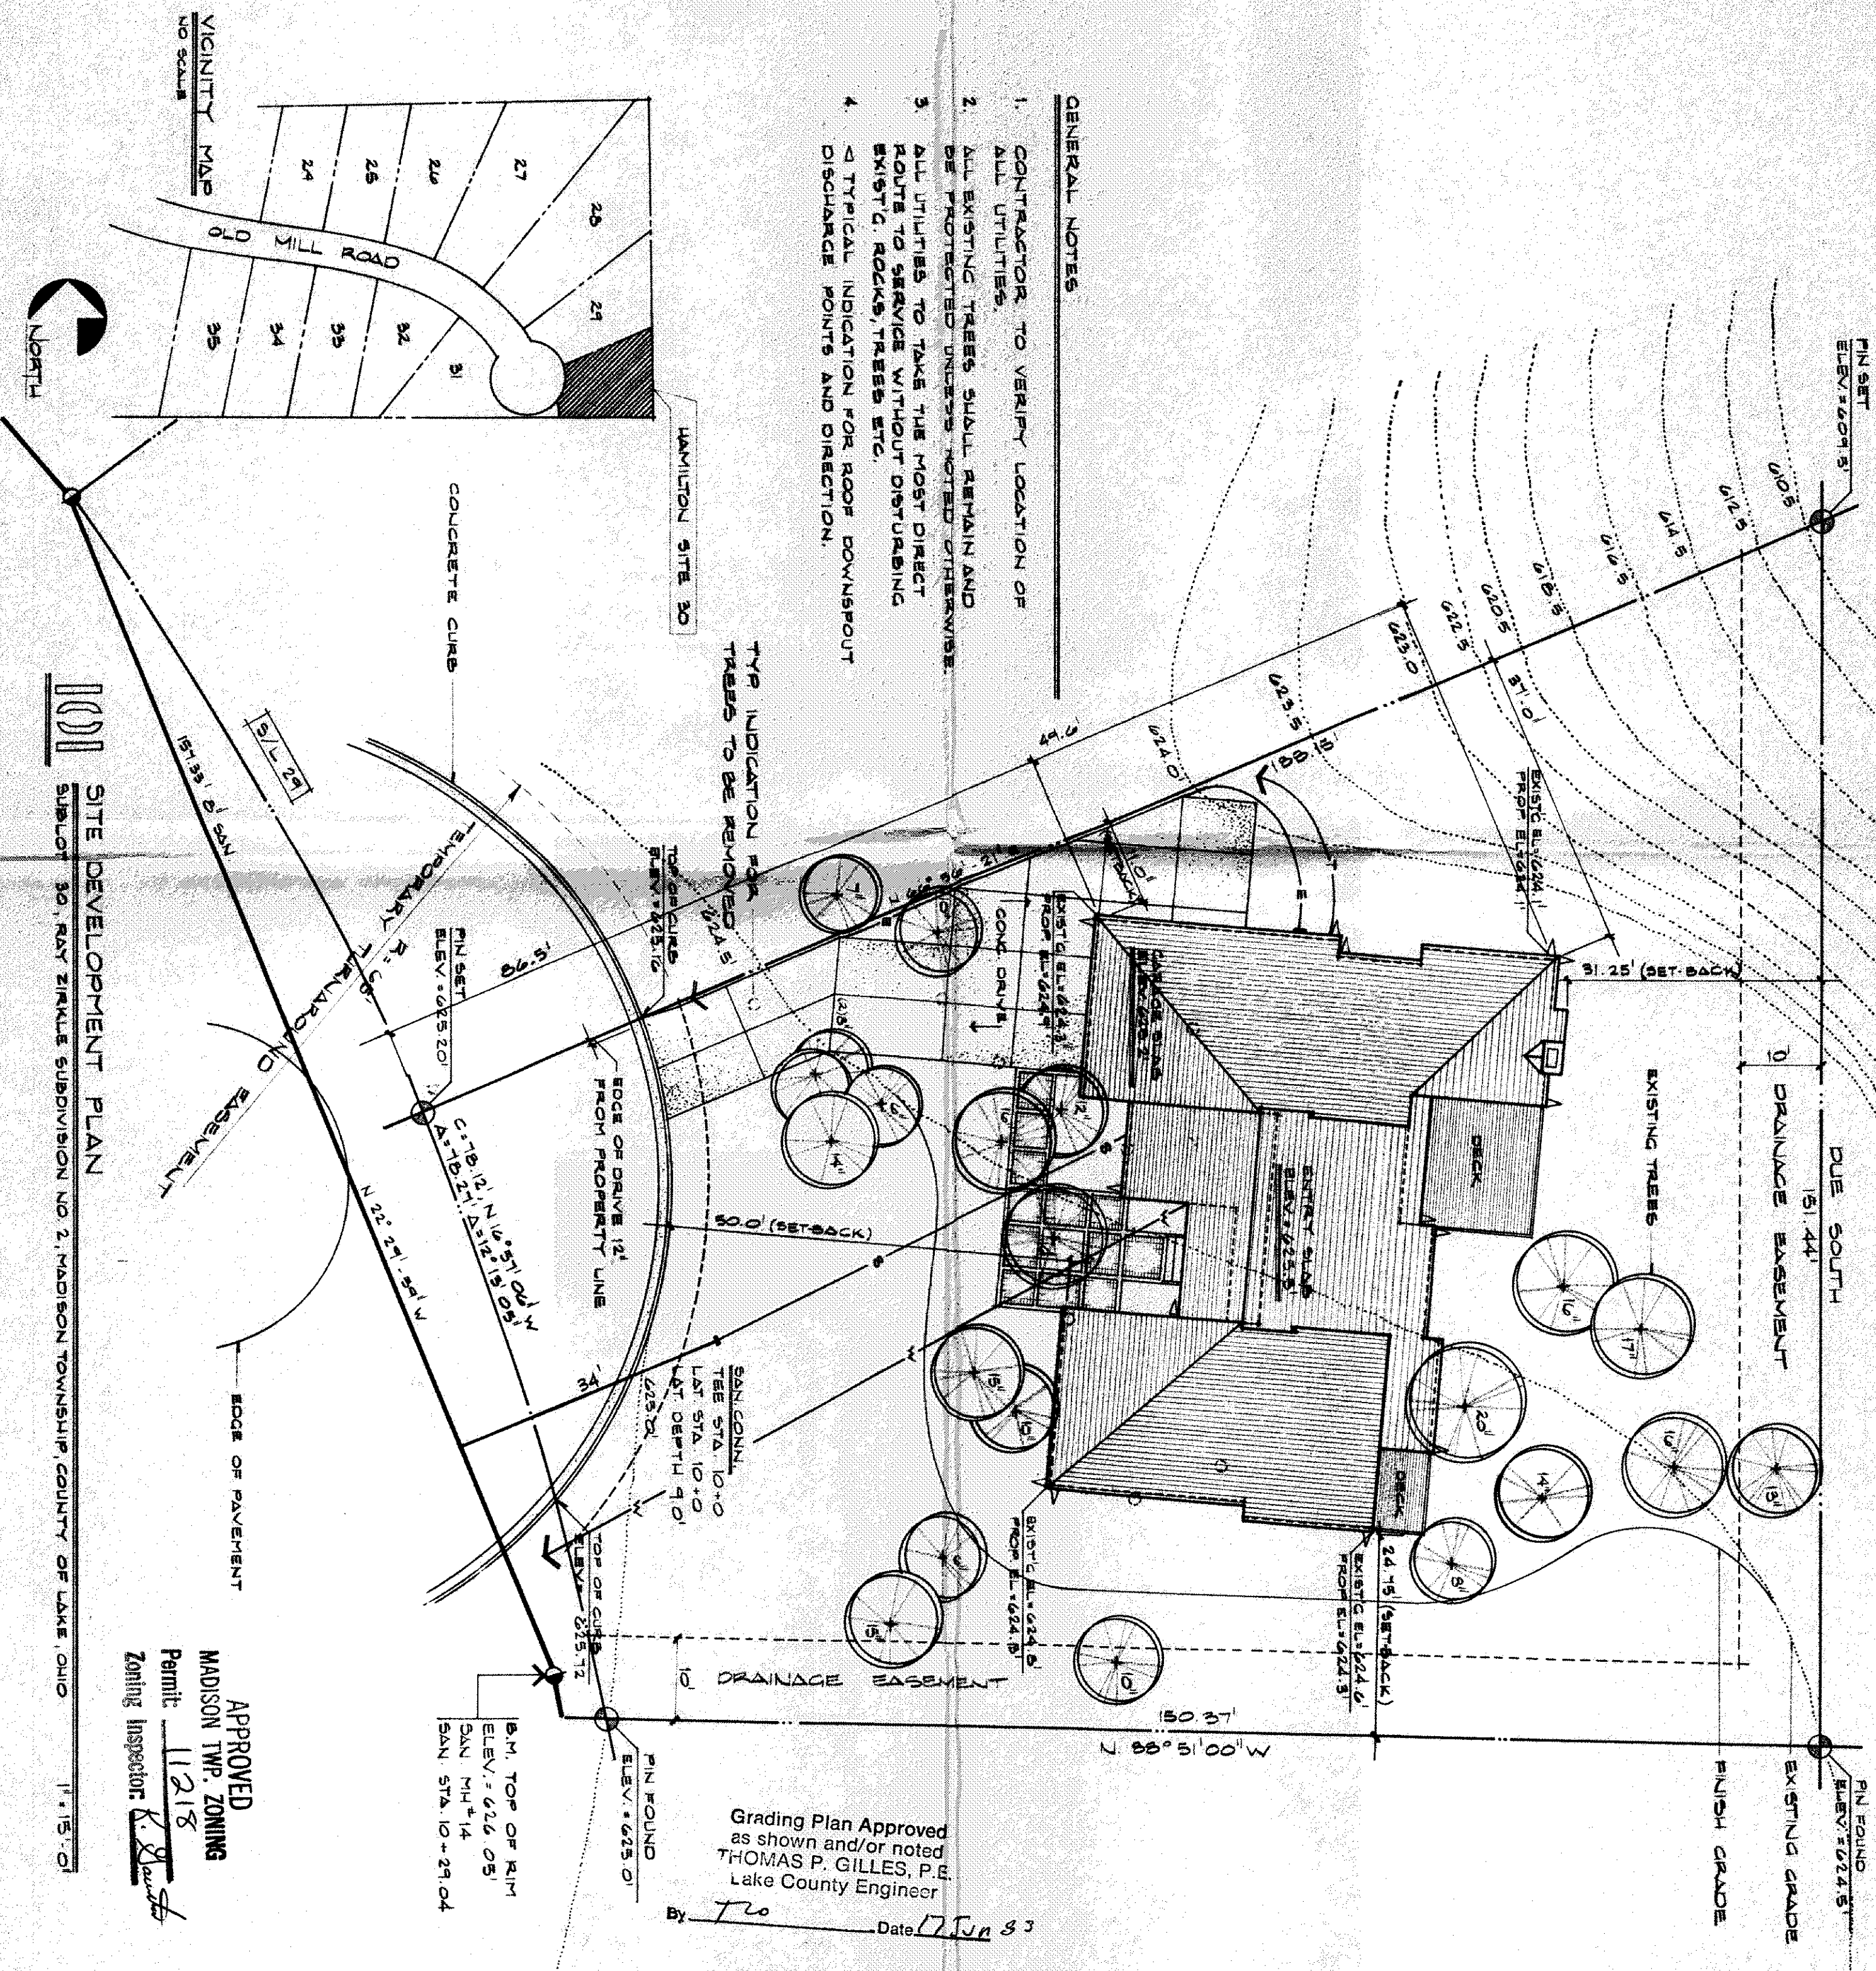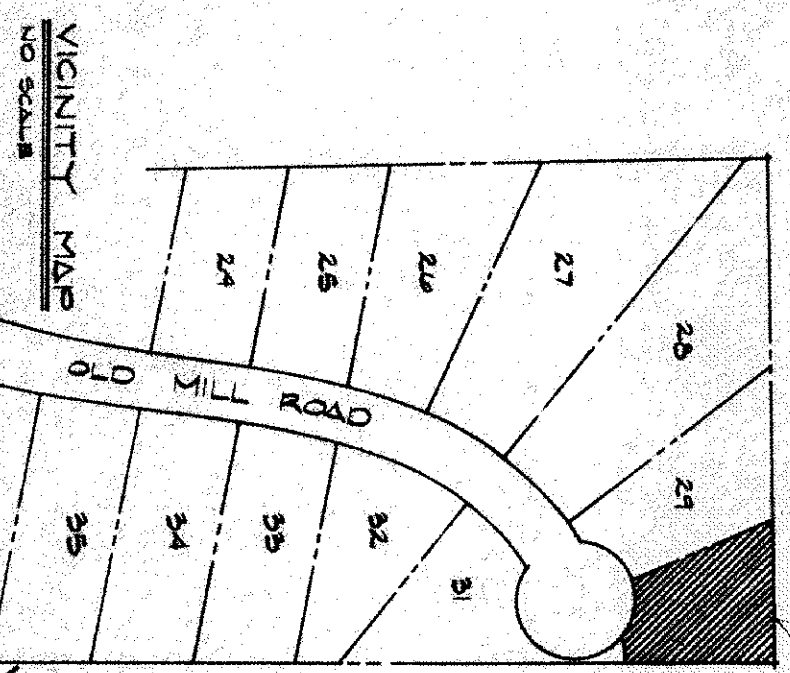

A Residence For
THE HAMILTONS, LOT 30 RAY ZIRKLE SUBDIVISION NO. 2

Drawings Prepared By
G.D. HAMILTON

Address
3924 GREEN ST
PERRY, OHIO 44081

Permanent Monuments were found (and used) indicated hereon. Distances are given in feet and decimal parts thereof. All of which I certify to be correct.

Dated *6-4-83* Signed *Malcolm D. Shields*

