


BENCHMARK - 592.47
N.R. San M.H. Inv - 579.82

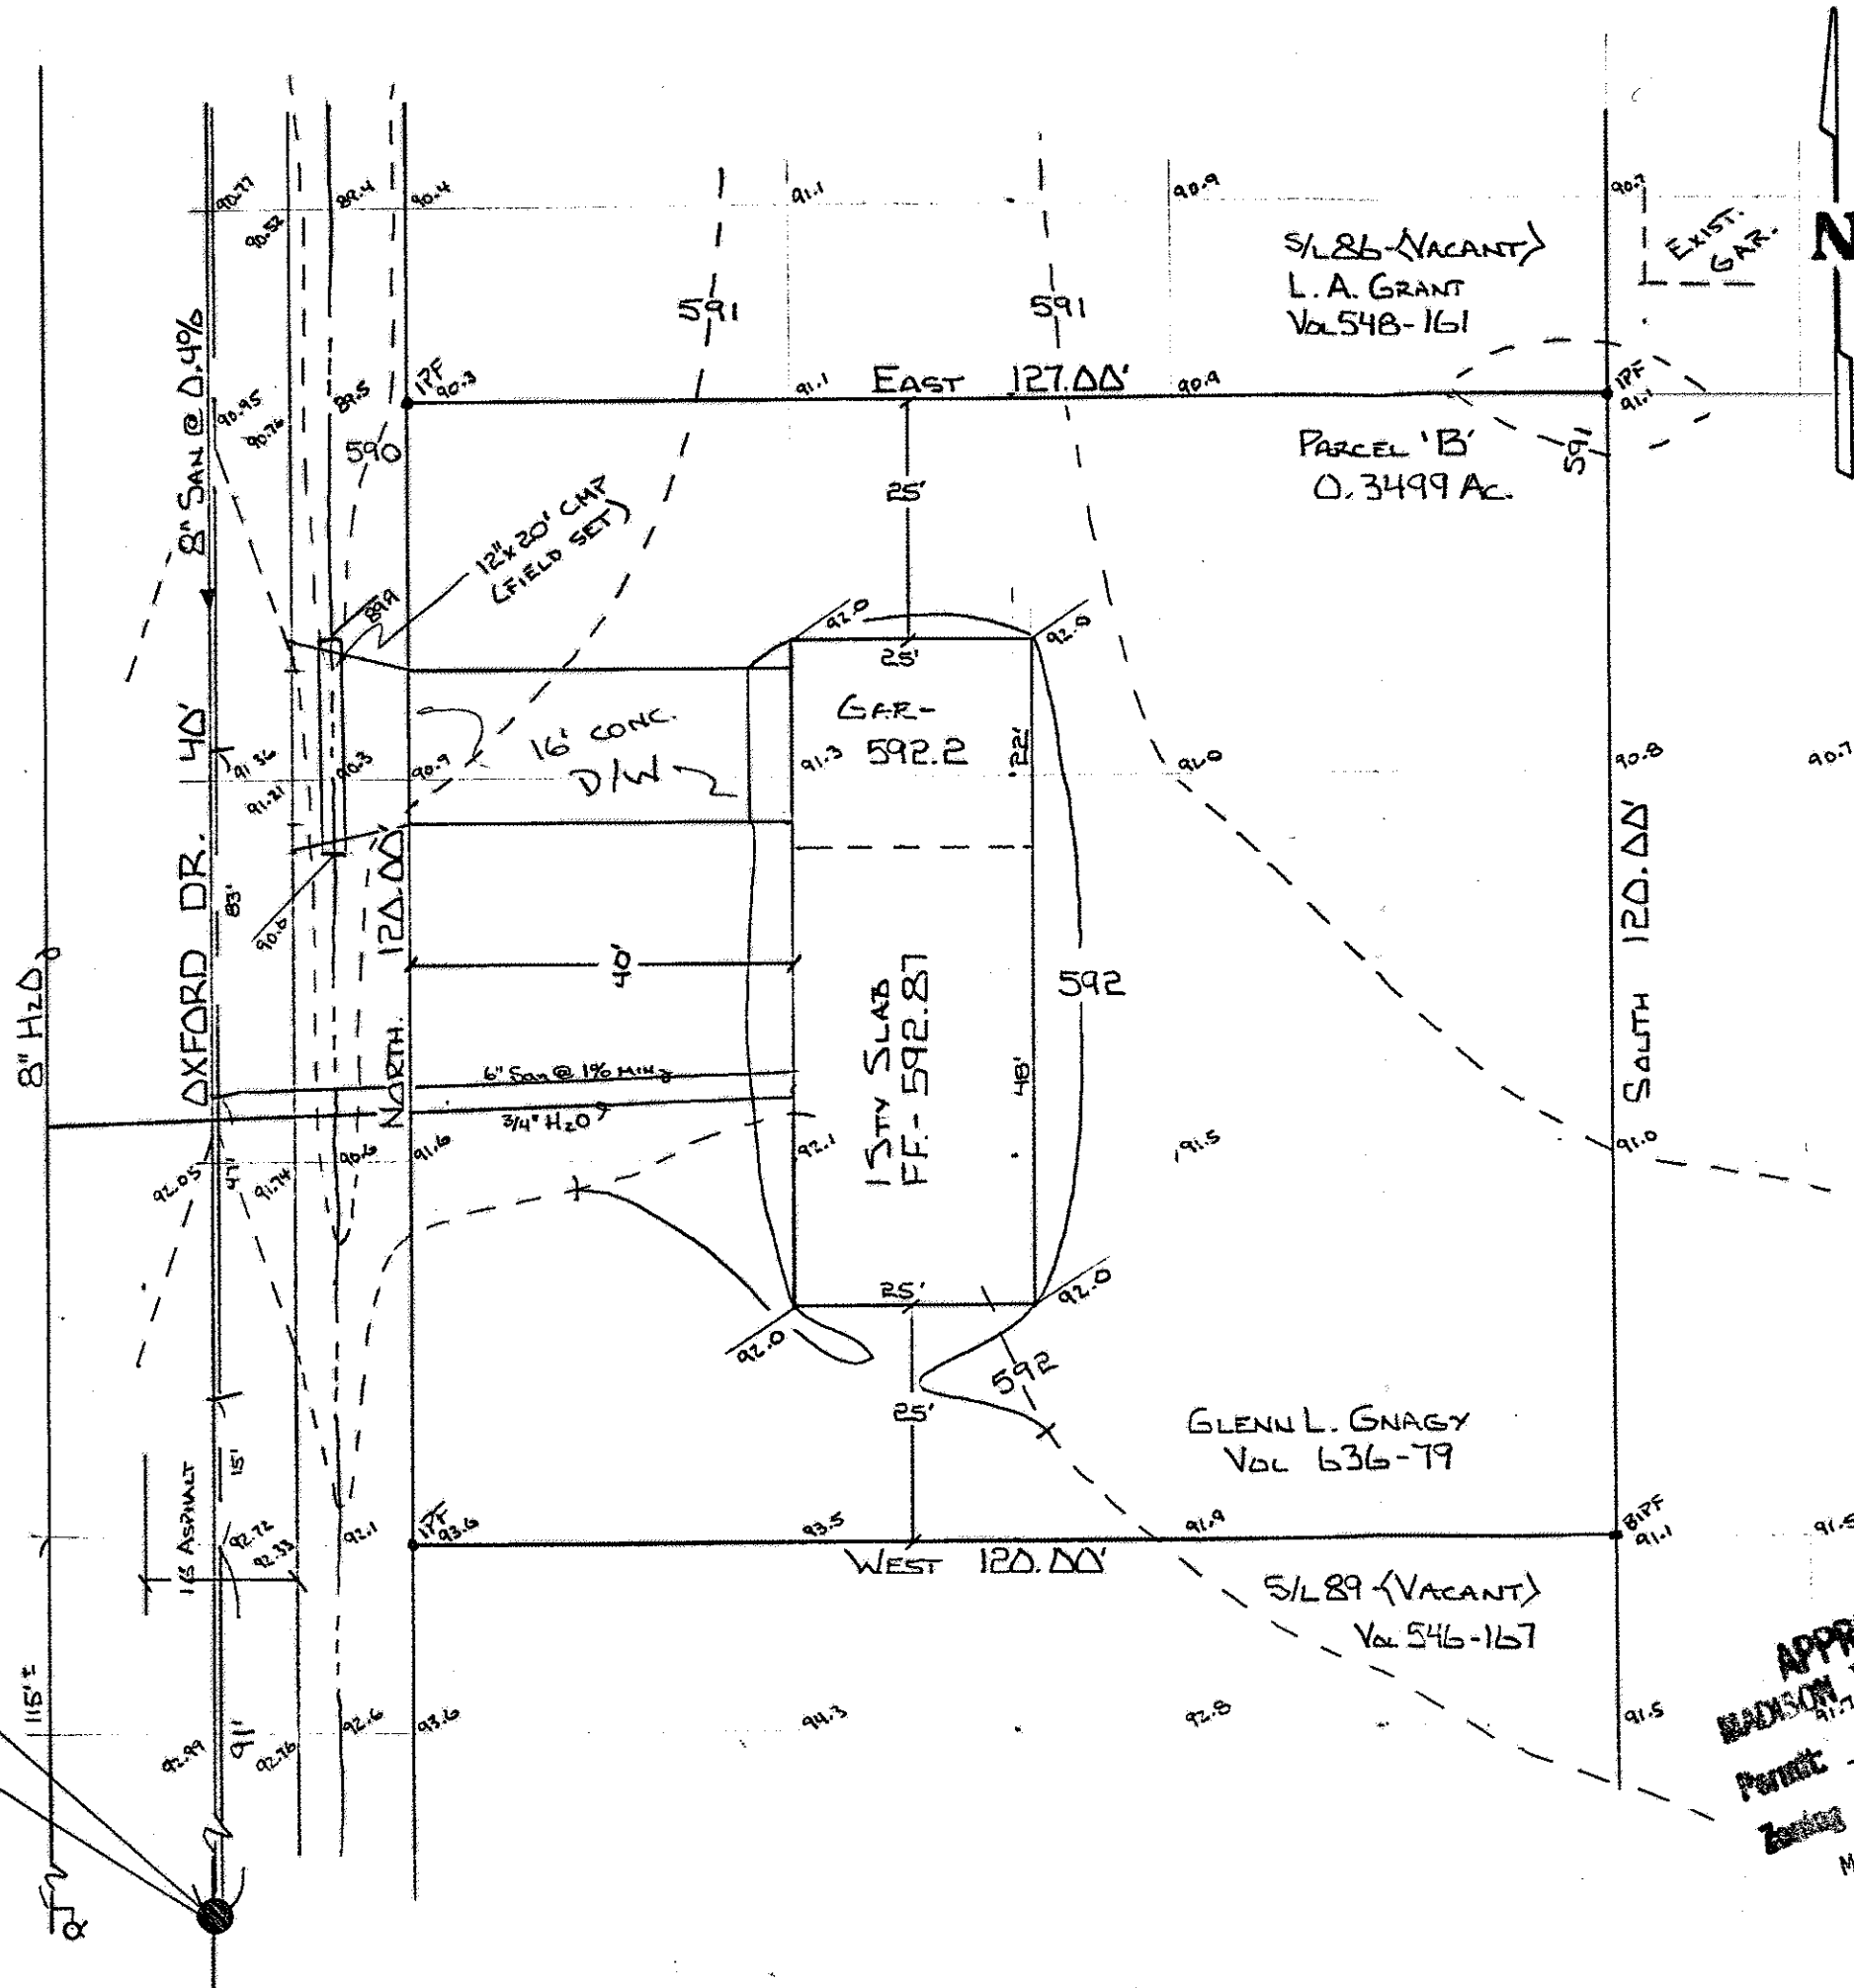

Checked By: Approved
THOMAS M. COFFMAN, P.E.
By: G.H. Date: 3/29/93

SITE PLAN
FOR
GLENN GNAGY
BEING PARCEL 'B', IN THE MADISON
BEACH SUBD., IN THE TOWNSHIP OF
MADISON, COUNTY OF LAKE, STATE OF OHIO.



FEB. 25, 1993

I, the undersigned hereby certify that
this topography, indicated by 1' contours,
and elevations shown hereon represent an
actual field survey made by me on FEB. 24, 1993
and that the elevations were taken at
appropriate intervals and that as of that

J.M. Coffman, P.E.
No. 6857

APPROVED
MADISON TWP. ZONING
Permit: 13692
Zoning Inspector: OK
MAR. 01 1993

VILLAGE SURVEYING CO.
202 THIRD ST., FAIRPORT HBR., OH 44071
(E16) 357-1359