
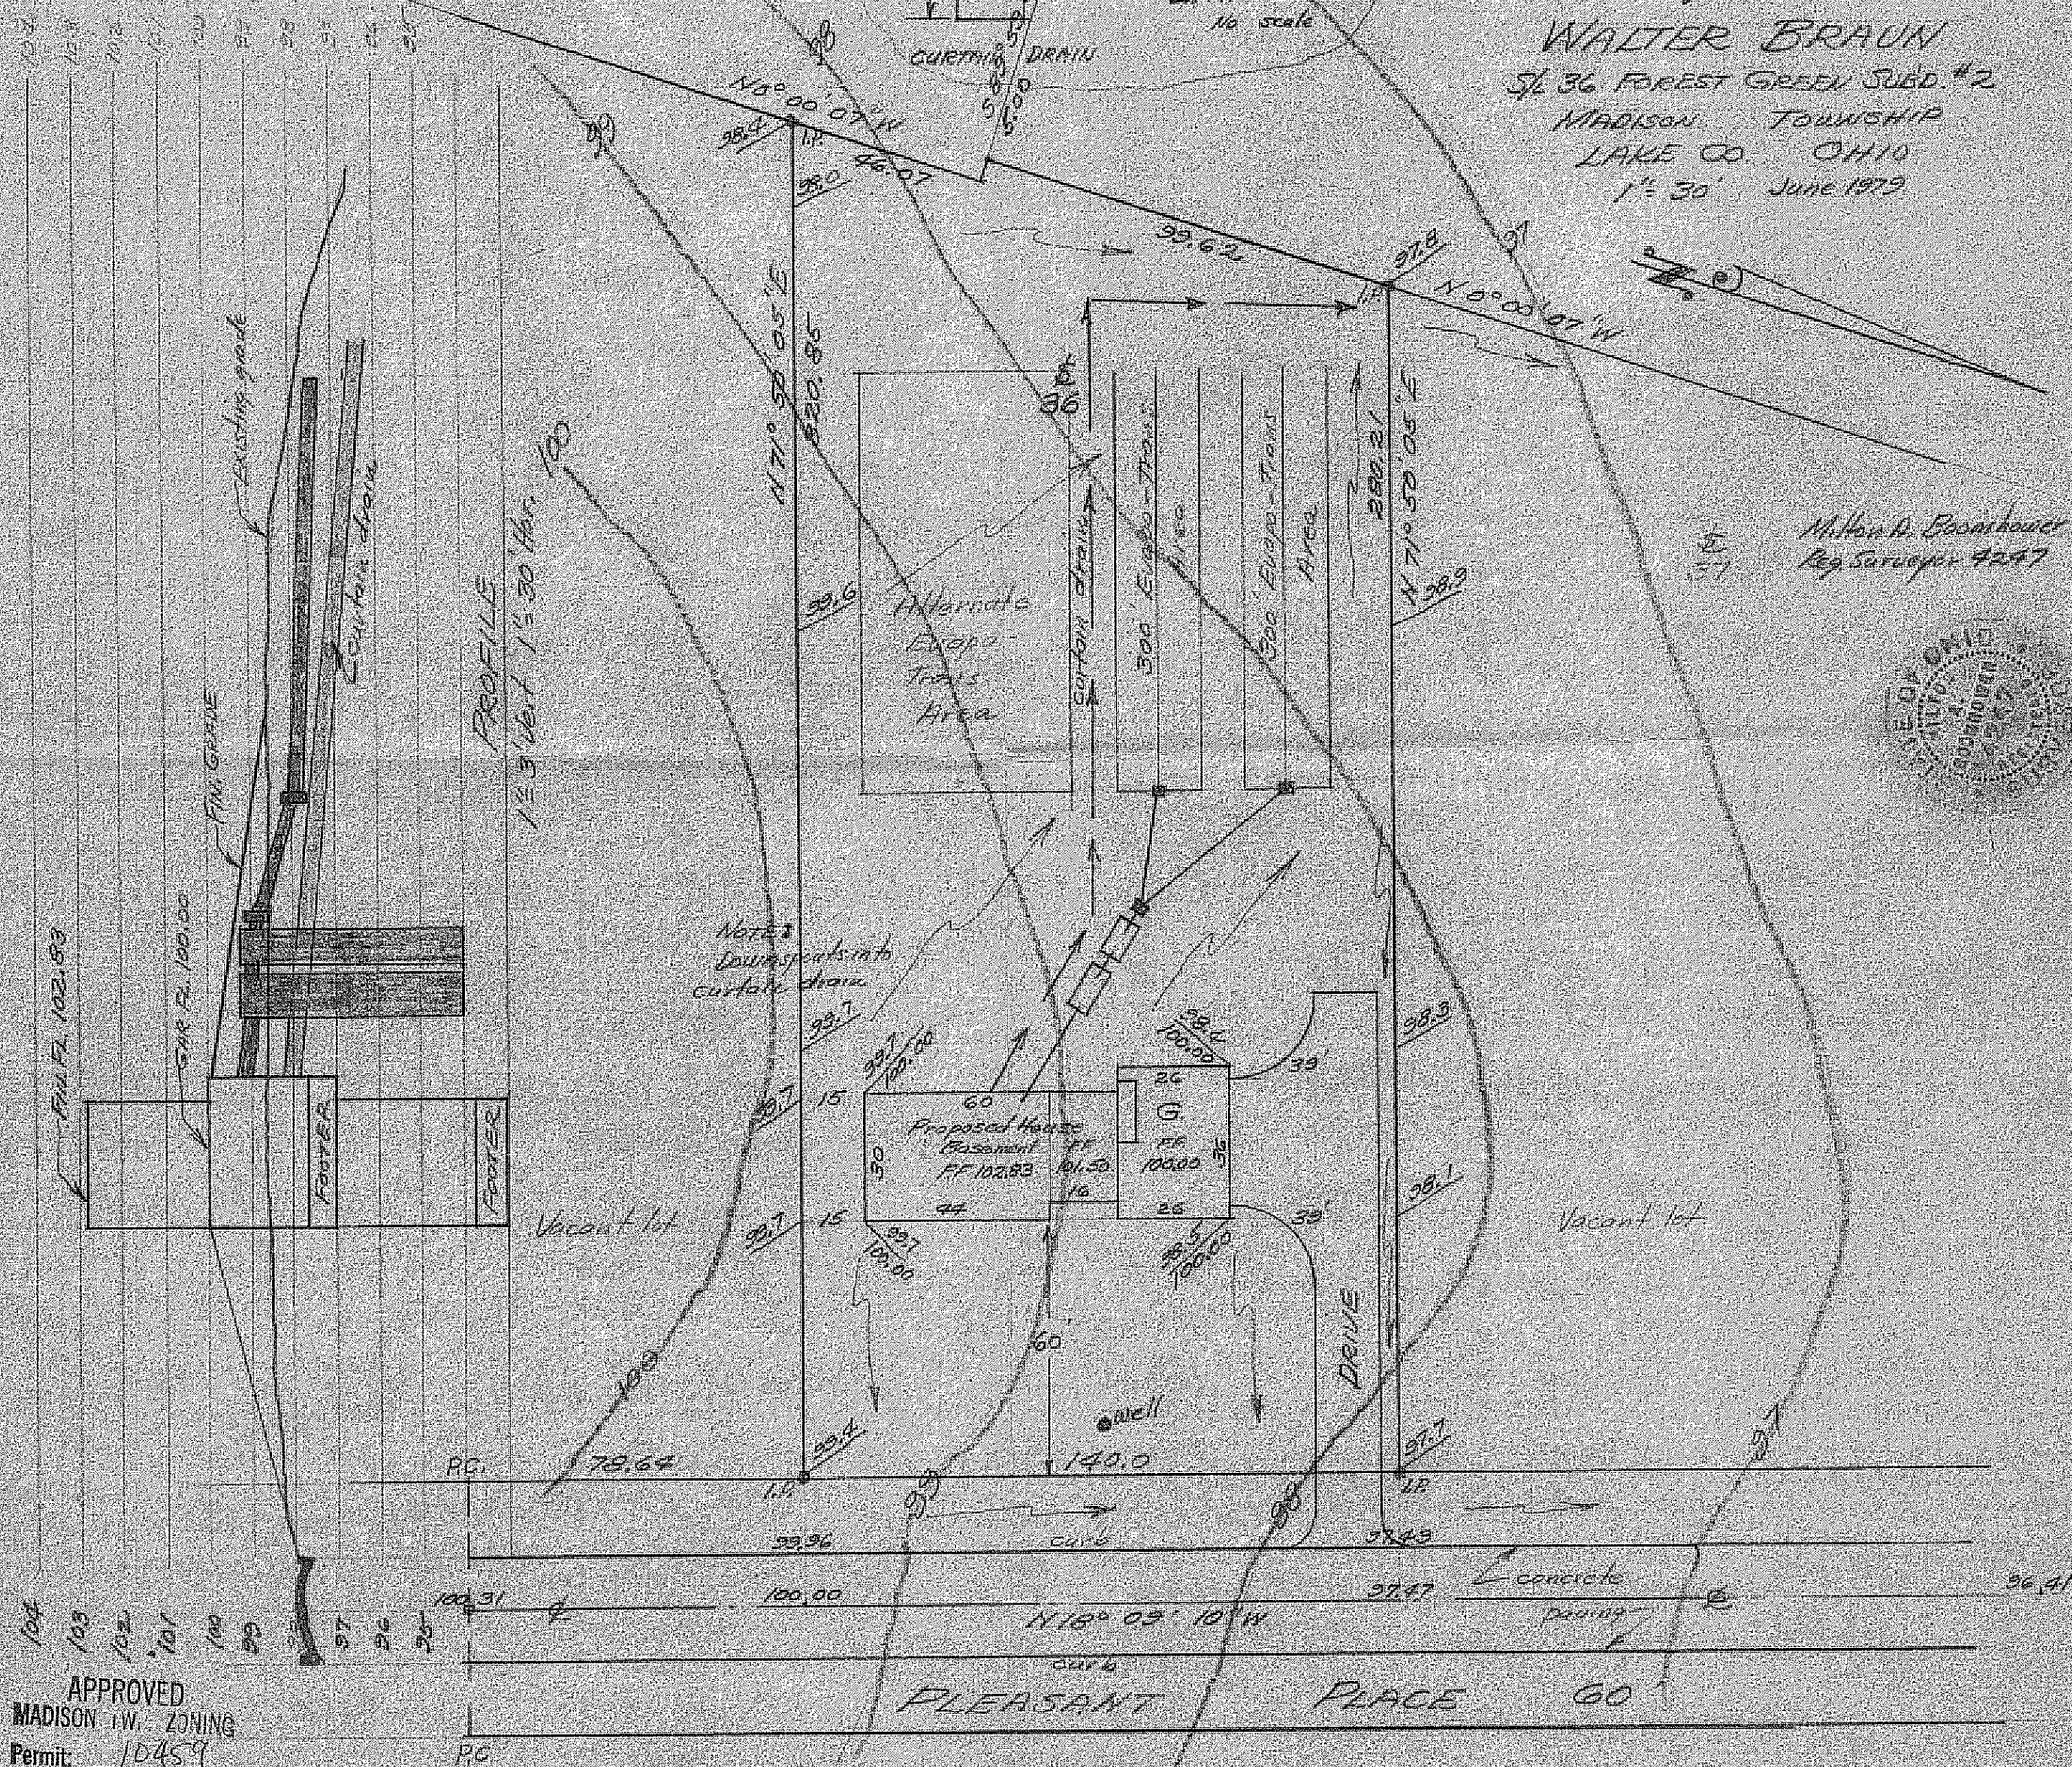


Grading Plan Approved
as shown and/or noted
THOMAS P. GILLES
Lake County Engineer
By *[Signature]* 6-15-79

SITE PLAN
BY

WALTER BRAUN
3/4 36 FOREST GREEN SUBD. #2
MADISON TOWNSHIP
LAKE CO. OHIO
1" = 30' June 1979

Milton A. Bosanbauer
Reg. Surveyor 4247

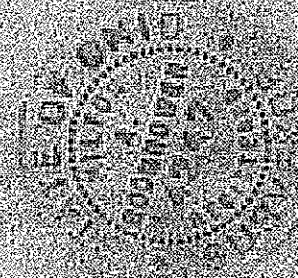

APPROVED
MADISON T.W. ZONING
Permit: 10459
Zoning Inspector: *[Signature]*