


BENCHMARK - 593.60
N.R.M. 544 M.H. INV 584.25

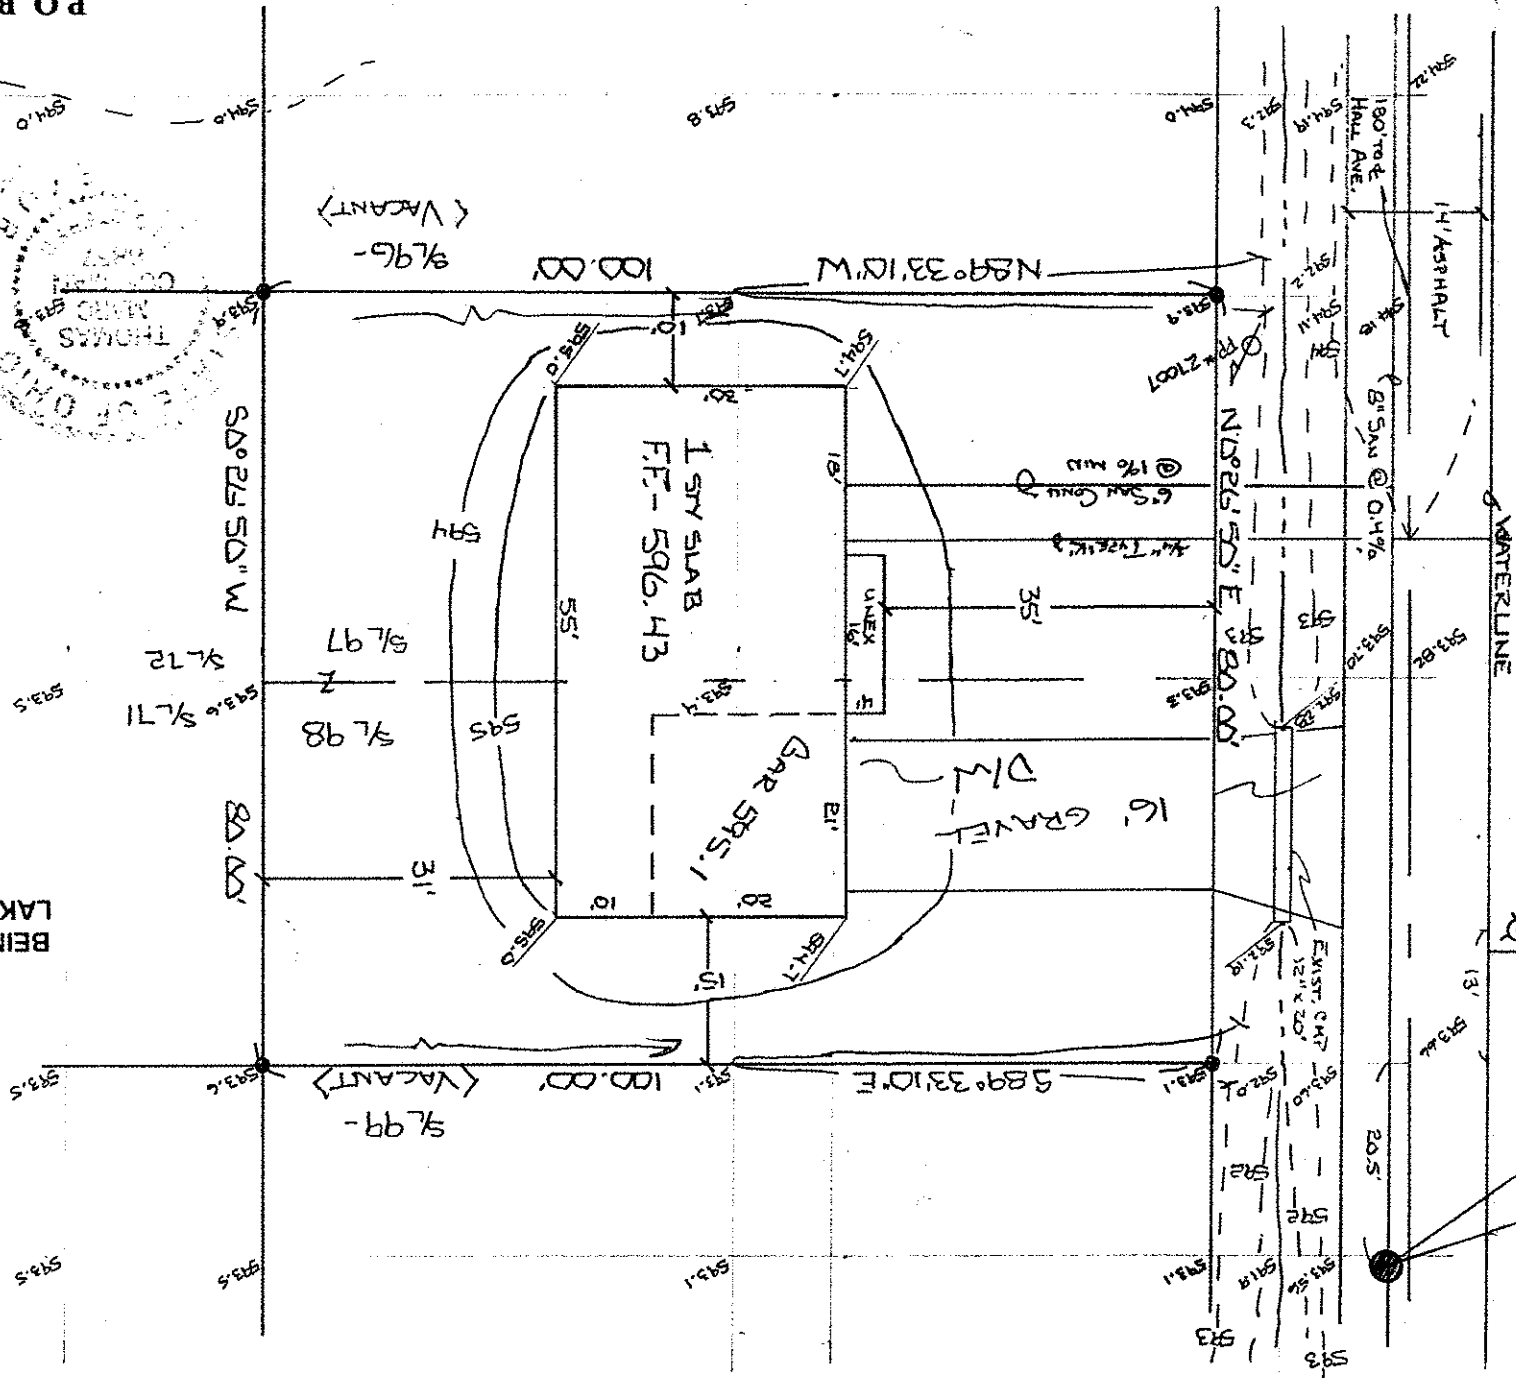

* ALL LOTS IRMA H. & LESLIE R. GNAGY
VOL 397-371 & VOL 383-628

N
1"=20'
EXIST PROP
EXIST DED 6111
5.24.96

SITE PLAN
FOR
GLENN GNAGY
BEING SUBLT No. 97 & SUBLT No. 98, IN THE MADISON
LAKELAND SUBDIVISION, IN THE TOWNSHIP OF MADISON,
COUNTY OF LAKE, STATE OF OHIO.

* NOTE: BEARINGS PER RECORD DEED
& MONUMENTATION FOUND

I, the undersigned hereby certify this
topography, indicated by 1' contours,
and elevations shown hereon represent
an actual field survey by me on May 13, 1996
and that the were taken at appropriate
intervals and that as of that date they
existed as indicated hereon.

J. W. G. 10/15/96
K06851

APPROVED
MADISON TOWNSHIP ZONING

MAY 21 1996

PERMIT #
ZONING INSPECTOR

VILLAGE SURVEYING CO.
P.O. BOX 1096, FAIRPORT HARBOR, OHIO 44077
(216) 357-1359