




ADDRESS
1468
1460
1444
1442

SETBACK
29.0'
29.1'
22.3'
22.0'

MEASURED 2-21-92
J.W. Coffman P.S.

SITE PLAN
FOR
BILL BARBIS
BEING SUBLAT No 19, Block No. 8,
PARKVIEW ALLOTMENT, IN THE
TOWNSHIP OF MADISON, LAKE COUNTY, OHIO

BENCHMARK-595.80
SAN. M.H. RIM: INV.-587.50

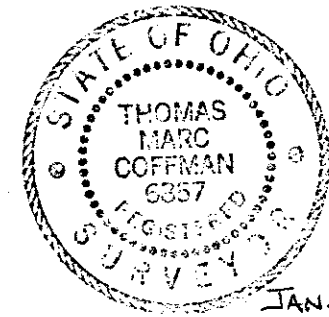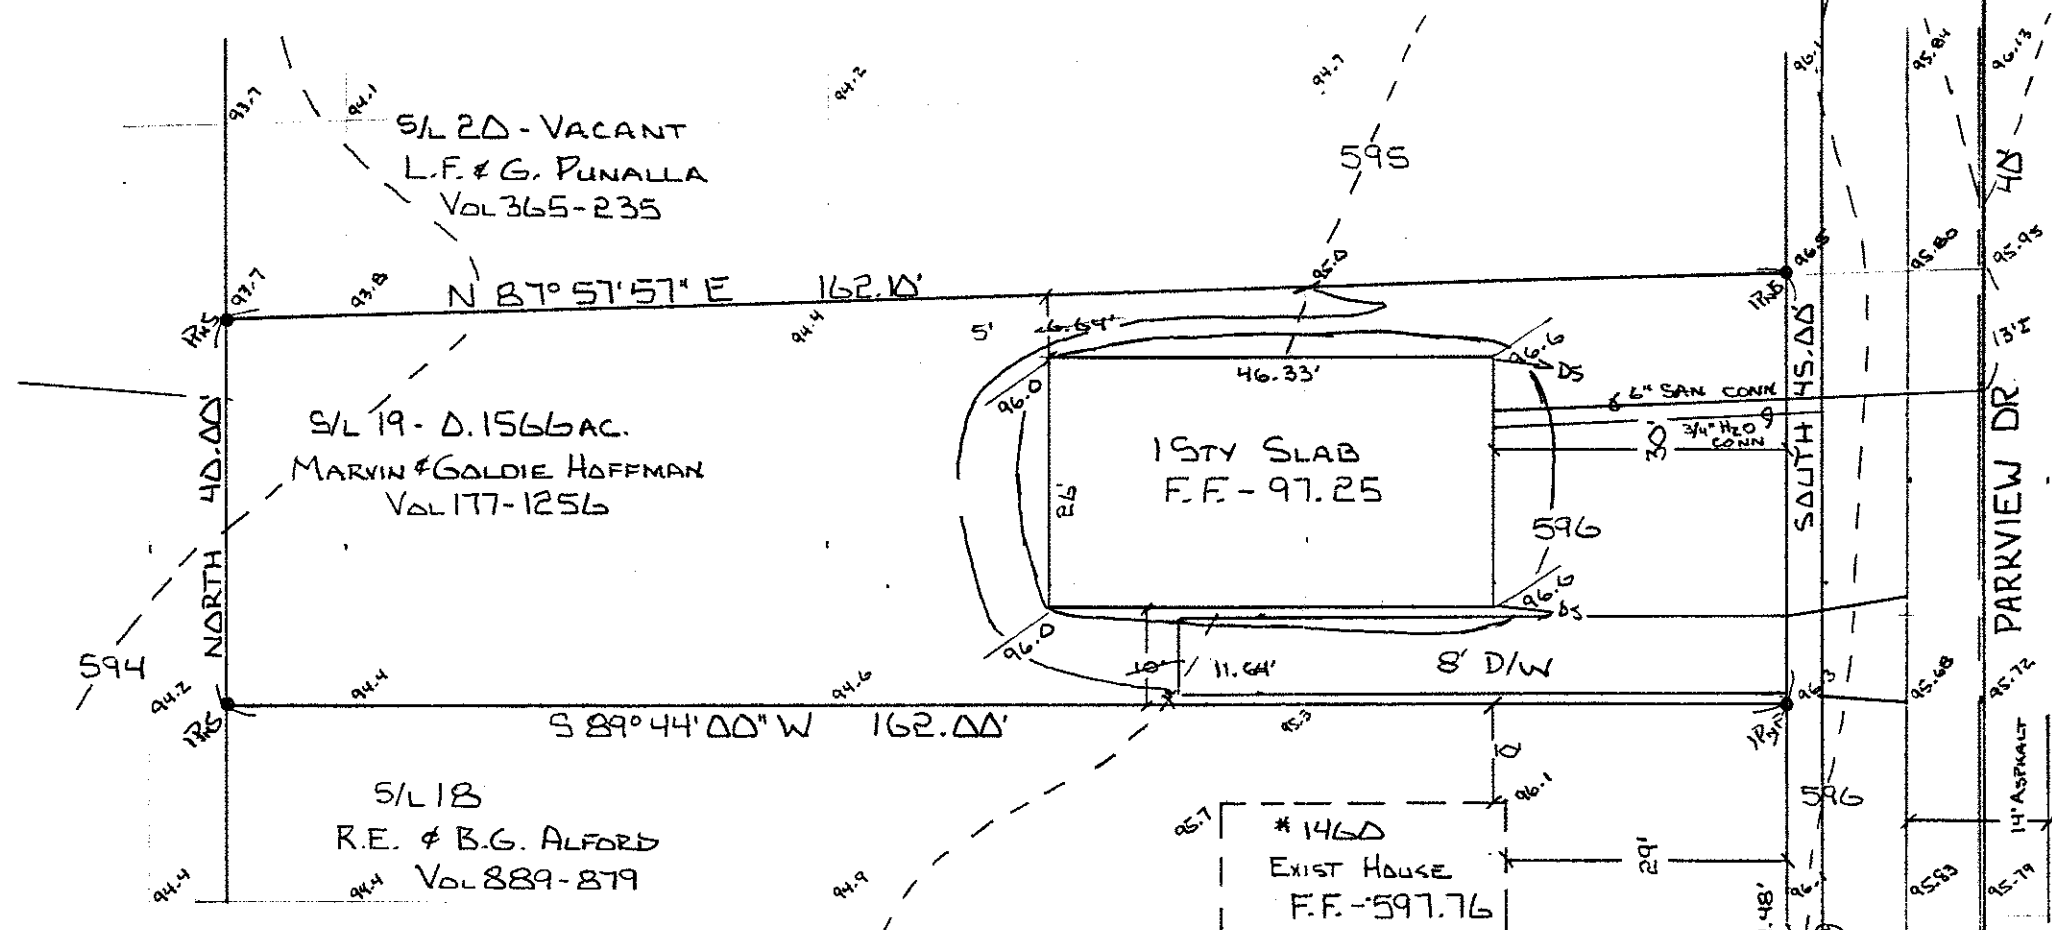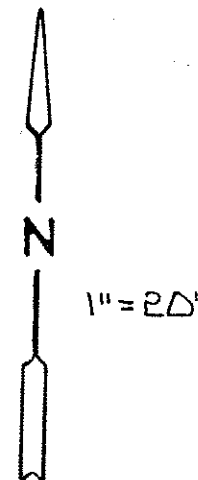

VILLAGE SURVEYING Co.
202 THIRD ST. FAIRPORT HBR. OHIO 44077
(216) 357-1359

APPROVED
MADISON TWP. ZONING
Permit: 13301
Zoning Inspector: J.W.
MAR. 16 1992

Grading Plan Approved
as shown and/or as indicated
T.M. COFFMAN
Lake County Engineer
By: J.W. 3/16/92 Date

I, the undersigned hereby certify that
this topography, indicated by 1' contours,
and elevations shown hereon represent an
actual field survey made by me on JAN. 7, 1991
and that the elevations were taken at
appropriate intervals and that as of that
date they existed as indicated hereon.

J.W. Coffman P.S.
No 6857