


BERWICK ST.

San M.H.
nm=582.96
@ E BERWICK ST.
nm=578.76

JIM PETER
LAND SURVEY
4759 CROSBY-LOOK
ROME, O 44085

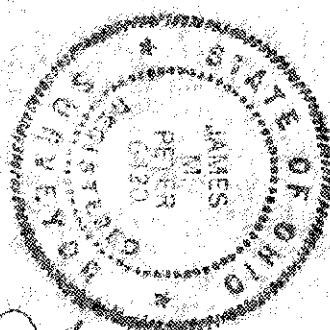

SITE PLAN

FOR

JOE WELCH

PART OF LOT 5 TRACT 3
MADISON TWP. LAKE CO. O.

O DENOTES IRON PIN

11 NOV 1989
SCALE 1"=100'

--- exist
--- PROPOSED
--- CONTOUR

581.6
582.0
PROF.

LOT No. 3
VACANT LOT

RED BIRD ROAD

00.00'

313'

C.B.
G.M.F. 586.95'
b.m. 585.12

WATER CONN.

SANITARY CONN.

PROPOSED DRIVEWAY

FINISH FLOOR ELEV.
587.50

PROPOSED 1STY
FRAME ON SLAB

GARAGE

F.F.E. 587.17'

JOE WELCH ELECT.
LOT No. 4

361' R.Y.

N 0° 27' 20" W

100.00'

BENCH MARK
TOP OF HYD
ELEV 590.16

SAN M.H.
nm 587.73
nm 582.40

8" WATER MAIN
8" V.P. SAN.

VACANT LOT

Lot No. 5

Grading Plan Approved
as shown and/or noted
THOMAS P. GILLES, P.E.
Lake County Engineer
GJA
Date 11/22/89

APPROVED
MADISON TWP. ZONING
12657
Zoning Inspector: JAC

NOV 20 1989