


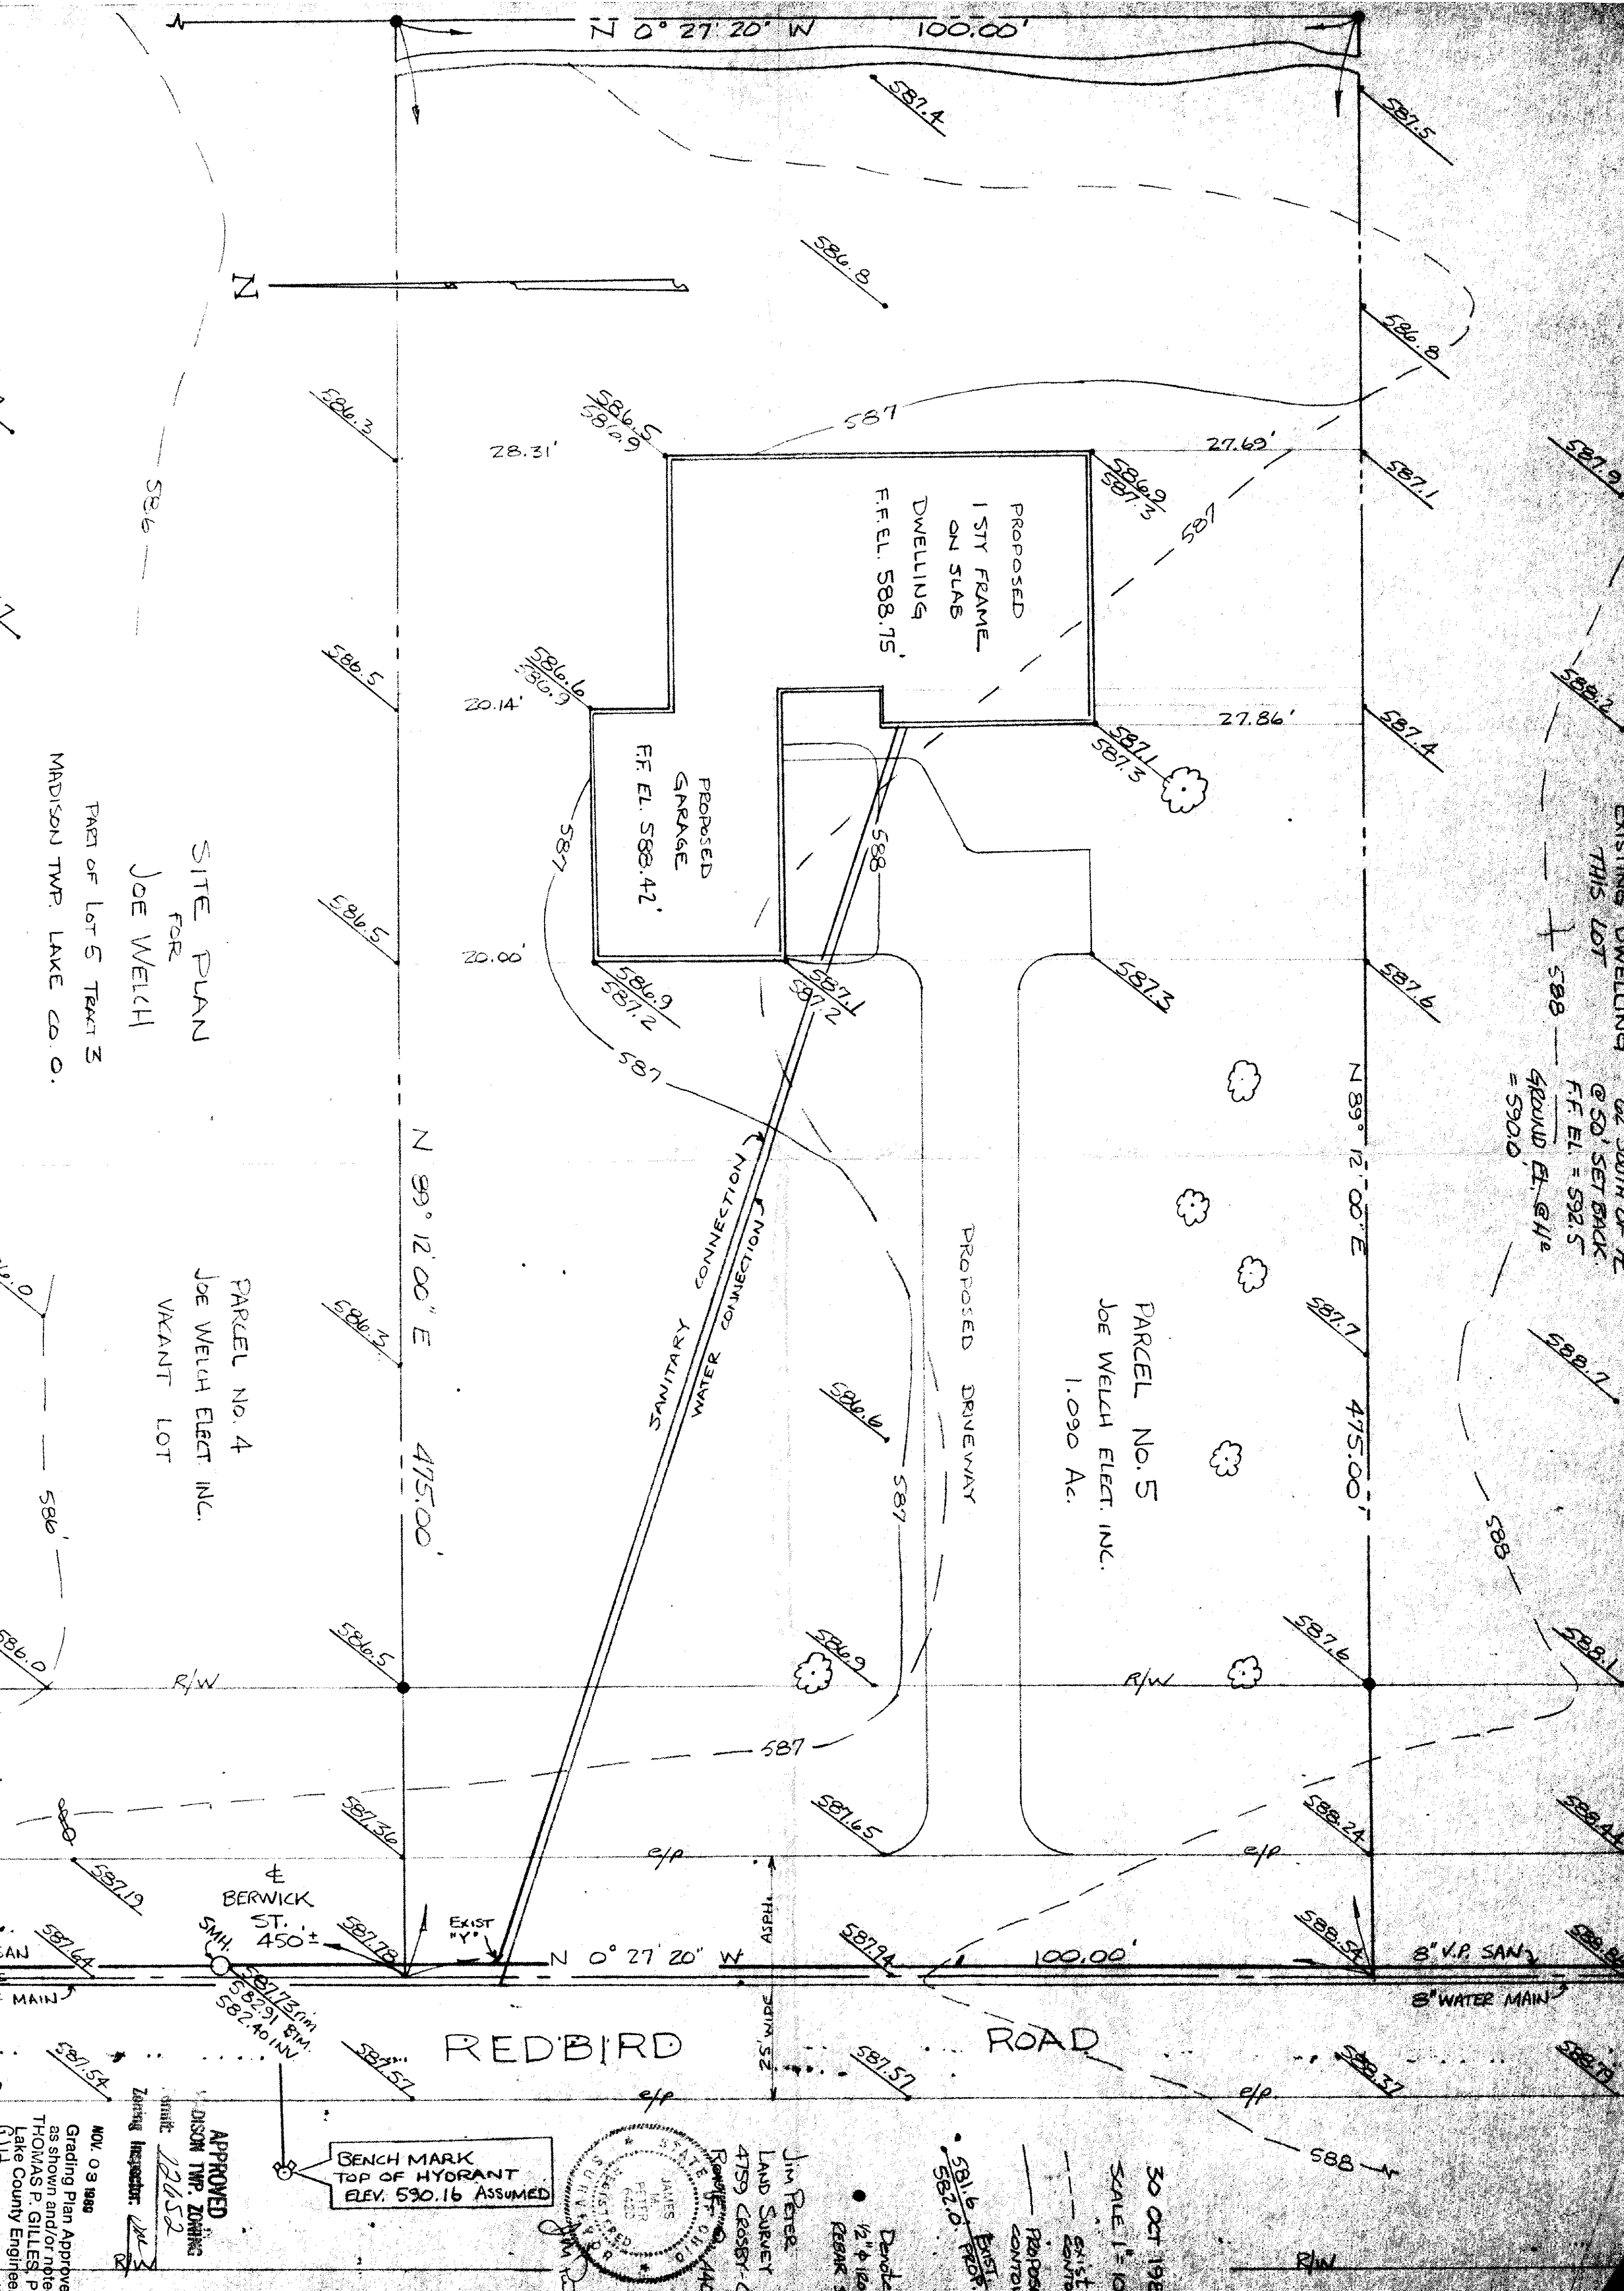

SITE PLAN
FOR
JOE WELCH
PART OF LOT 5 TRACT 3
MADISON TWP. LAKE CO. O.

PARCEL NO. 4
JOE WELCH ELECT. INC.
VACANT LOT

PARCEL NO. 5
JOE WELCH ELECT. INC.
1.090 AC.

EXISTING DWELLING
THIS LOT
@ 50' SET BACK
F.F. EL. = 592.5
GROUND EL. @ 11' = 590.0

APPROVED
DISON TWP. ZONING
12/15/89
Grading Plan Approved
as shown and/or noted
THOMAS P. GILLES, P.E.
Lake County Engineer
Date 11/1/89

BENCH MARK
TOP OF HYDRANT
ELEV. 590.16 ASSUMED

Jim Peter
LAND SURVEY
4759 CROSBY - 400
RANGE 12, TOWNSHIP 12, RANGE 12

30 OCT 1989
SCALE 1" = 10 FT
--- EXIST
--- PROPOSED
--- REMOVED
--- 581.6
--- 582.0

Denotes
1/2" P. IRON
REBAR SET

8" V.P. SAN
8" WATER MAIN