

BSMT
FIN. FLR.
EL. 102.47

103.5 EXIST.
107.0 PROP.

100.20
INV. OUT

100.0

100.3

100.2

99.3

99.0

98.8

98.6

98.3

98.0

98.0

SEPTIC SYSTEM PROFILE

J.M. KILDUFF V 1177 P 700
VACANT LOT

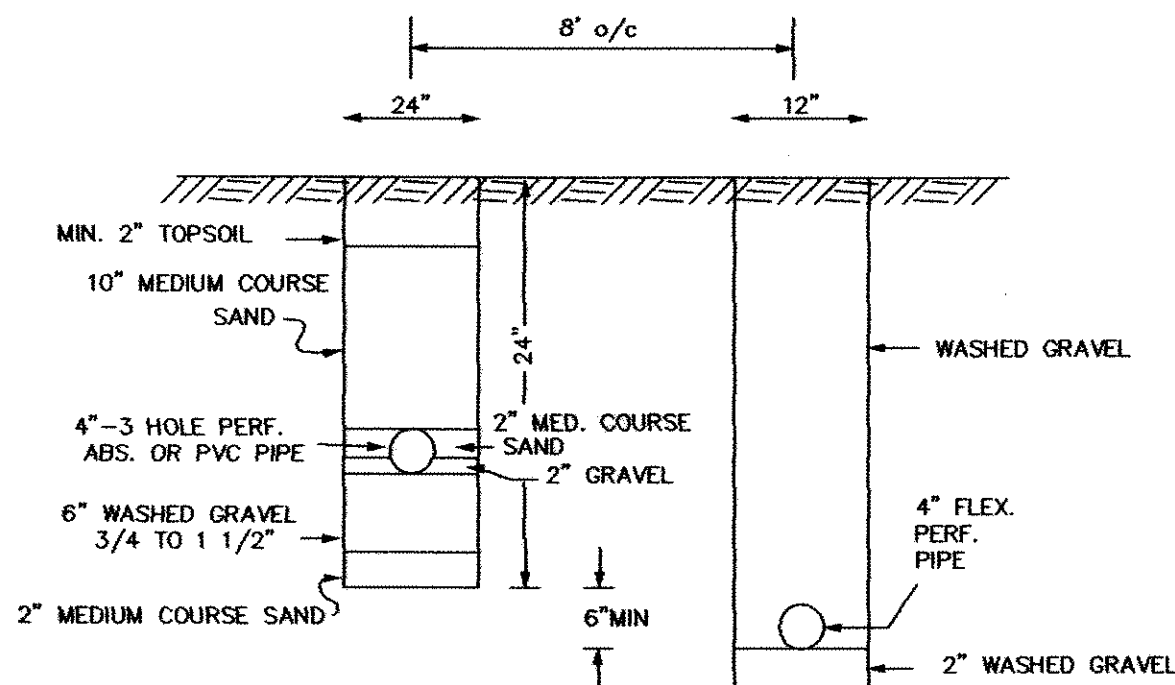

EVAPOTRANSPIRATION
TRENCH
CROSS-SECTION


CURTAIN
DRAIN
CROSS-SECTION

SEWAGE DISPOSAL PERMIT MUST BE
OBTAINED BY A LAKE COUNTY LICENSED
INSTALLER BEFORE INSTALLATION IS
STARTED.

LOW YIELD WATER
FIXTURES REQUIRED
ON ALL:
Shower Head
Toilet

I, THE UNDERSIGNED, DO HEREBY CERTIFY
THAT THE TOPOGRAPHY SHOWN HEREON,
INDICATED BY ONE FOOT CONTOURS,
REPRESENTS AN ACTUAL FIELD TOPO-
GRAPHIC SURVEY MADE BY ME, AND
THAT THE ELEVATIONS AS SHOWN HEREON
EXISTED ON THE SIXTH DAY OF JUNE
NINETEEN HUNDRED AND NINETY SIX.

Grading Plan Approved
as shown and/or noted
THOMAS P. GILLES, P.E.
Lake County Engineer

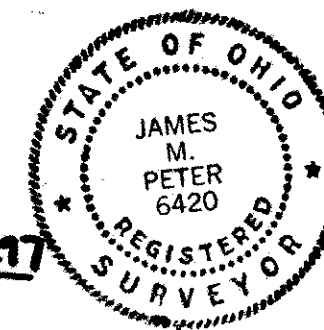

Jim Peter Land Survey
4759 Crosby-Cook Road
Rome, Ohio 44085
(216) 294-2187

Reviewed and Accepted
LAKE COUNTY GENERAL HEALTH DISTRICT
Date 6-21-96
JOEL LUCIA, R. S., M. P. H. Health Commissioner
BY J. Lindsay

APPROVED
MADISON TOWNSHIP ZONING


JUN 27 1996

PERMIT # 14990
ZONING INSPECTOR

SITE PLAN FOR BRIAN KEIPERT PART OF TRACT 5 MADISON TOWNSHIP, LAKE COUNTY, OHIO

13 JUNE 1996 SCALE 1" = 30 ft.

- A. To be brought to finished grade
1. Septic tank manhole covers
2. Splitter box cover
3. Distribution box cover
- B. No footer drains or downspouts
to be discharged into septic tanks
- C. All waste water to be discharged into
septic tanks

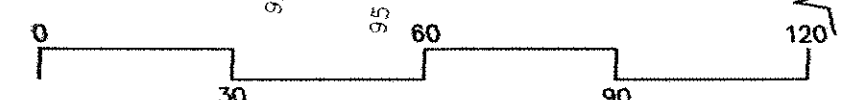

SCALE IN FEET