
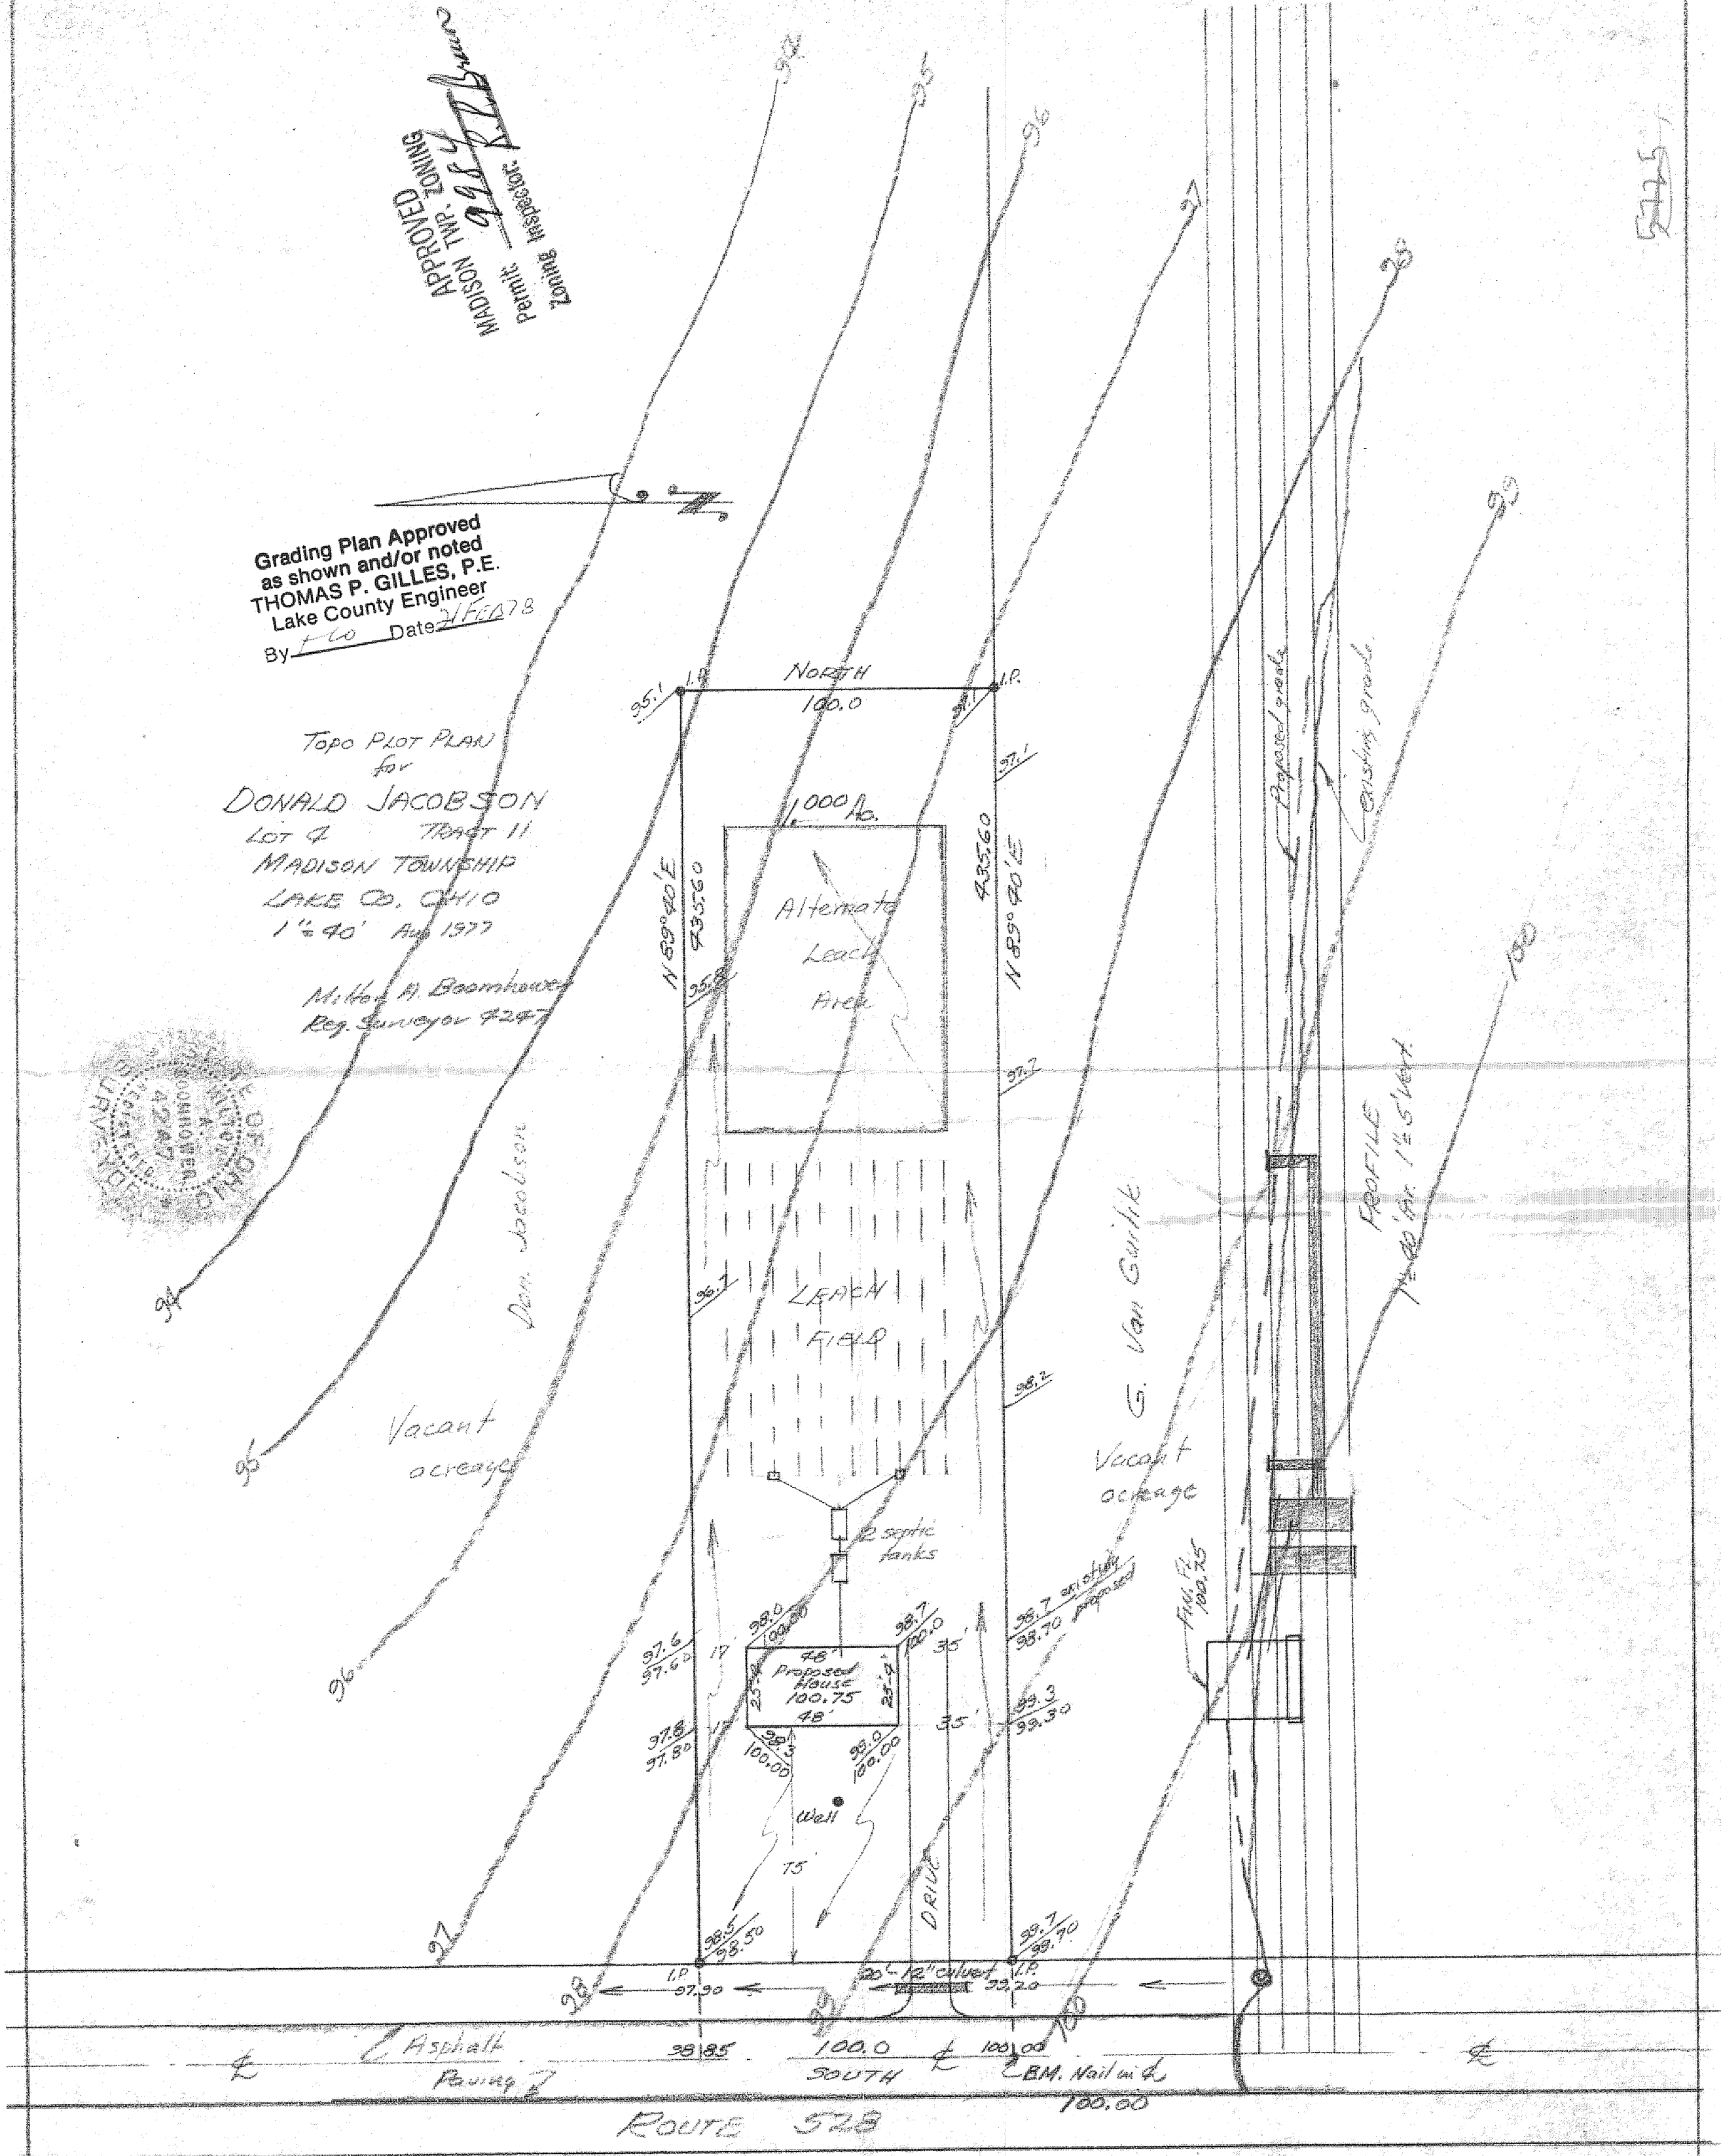


APPROVED
 MADISON TWP. ZONING
 PERMIT
 Zoning Inspector
 9/19/78

Grading Plan Approved
 as shown and/or noted
 THOMAS P. GILLES, P.E.
 Lake County Engineer
 By TLO Date 2/16/78

TOPO PLOT PLAN
 for
 DONALD JACOBSON
 LOT 4 TRACT 11
 MADISON TOWNSHIP
 LAKE CO., OHIO
 1" = 40' Aug 1977

Milton A. Boomhove
 Reg. Surveyor #2477

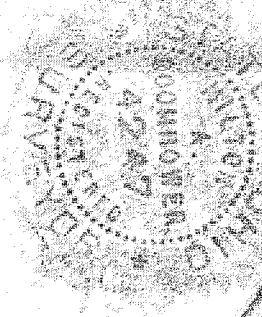

525

ROUTE 525