


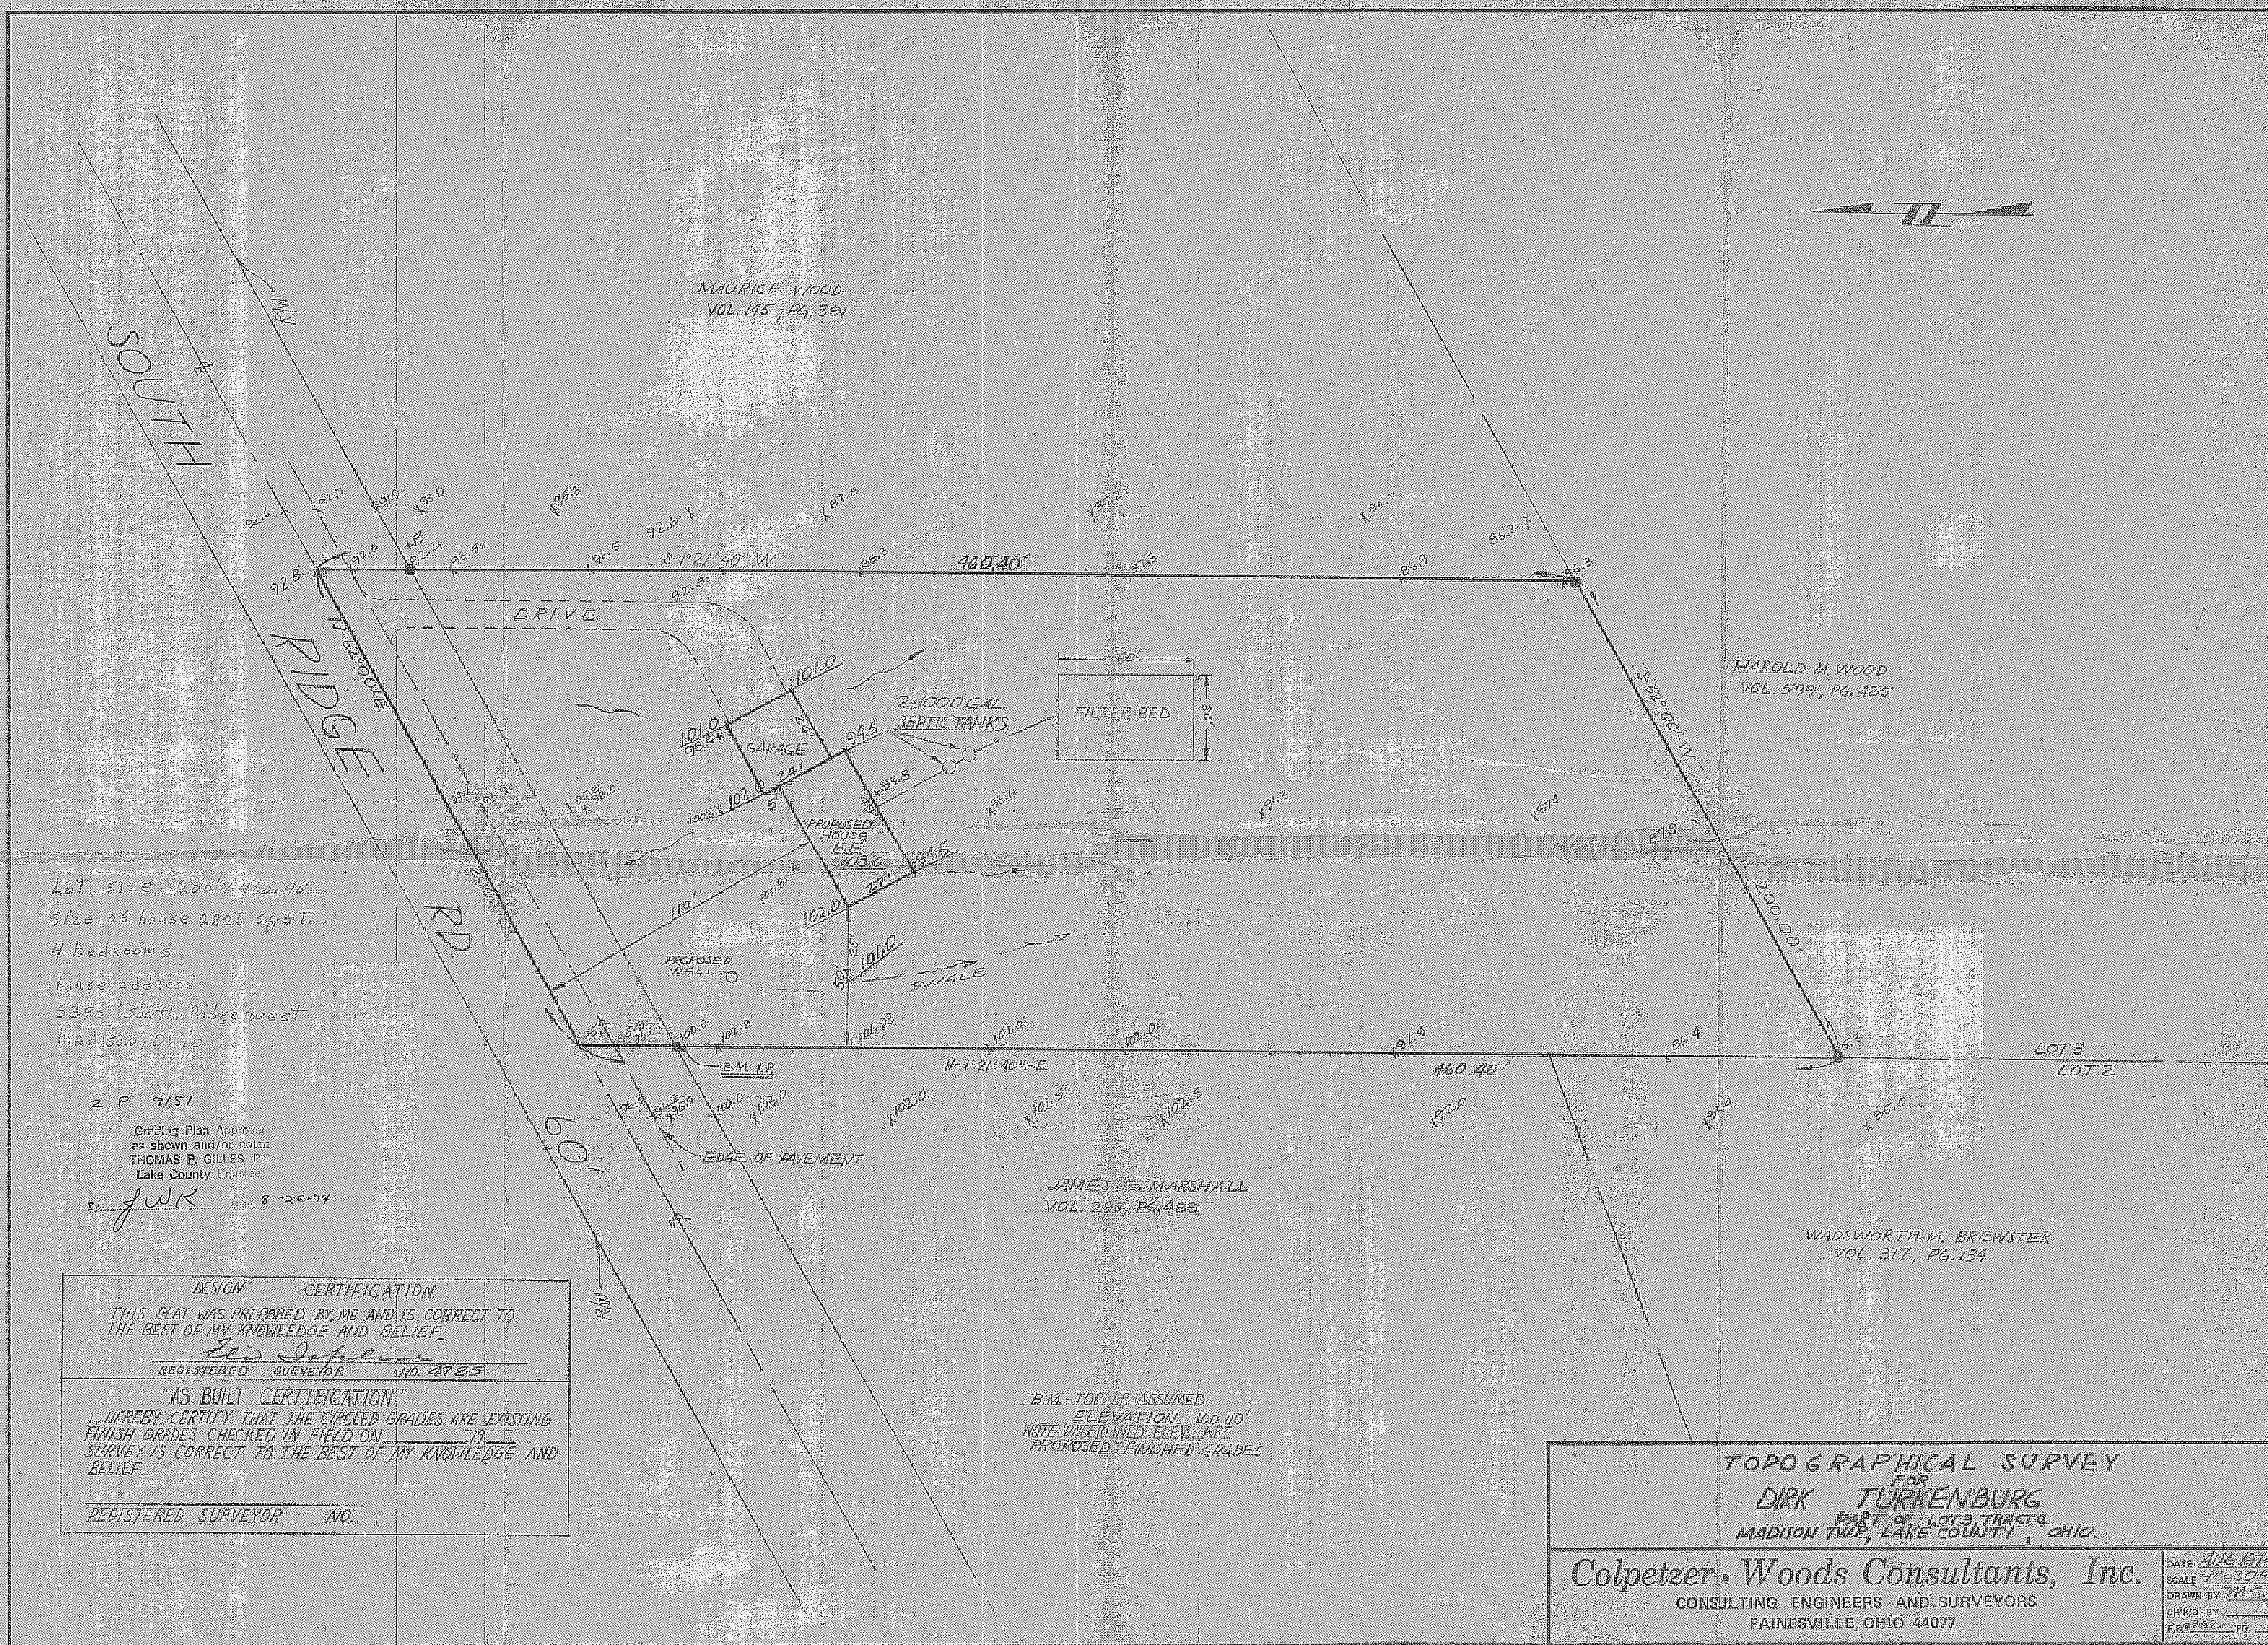

Lot size 100' x 460.40'
Size of house 2825 sq. ft.
4 bedrooms
house address
5370 South Ridge West
Madison, Ohio

2 P 9151
Cred. Plan Approved
as shown and/or noted
THOMAS P. GILLES, P.E.
Lake County Engineer
BY *fwk* Date 8-26-74

DESIGN CERTIFICATION
THIS PLAN WAS PREPARED BY ME AND IS CORRECT TO
THE BEST OF MY KNOWLEDGE AND BELIEF.
Elin J. Jelinek
REGISTERED SURVEYOR NO. 4765
"AS BUILT CERTIFICATION"
I, HEREBY CERTIFY THAT THE CIRCLED GRADES ARE EXISTING
FINISH GRADES CHECKED IN FIELD ON 19____
SURVEY IS CORRECT TO THE BEST OF MY KNOWLEDGE AND
BELIEF
REGISTERED SURVEYOR NO. _____

B.M. - TOP OF IR ASSUMED
ELEVATION 100.00'
NOTE: UNDERLINED ELEV. ARE
PROPOSED FINISHED GRADES

TOPOGRAPHICAL SURVEY
FOR
DIRK TURKENBURG
PART OF LOT 3, TRACT 4
MADISON TWP., LAKE COUNTY, OHIO.

Colpetzer • Woods Consultants, Inc.
CONSULTING ENGINEERS AND SURVEYORS
PAINESVILLE, OHIO 44077

DATE AUG. 1974
SCALE 1" = 30'
DRAWN BY ZMS
CHK'D BY
F.B.#262 PG.