


EXIST. ELEV.
PROPOSED ELEV.
EXIST. ELEV.
EXIST. ELEV.

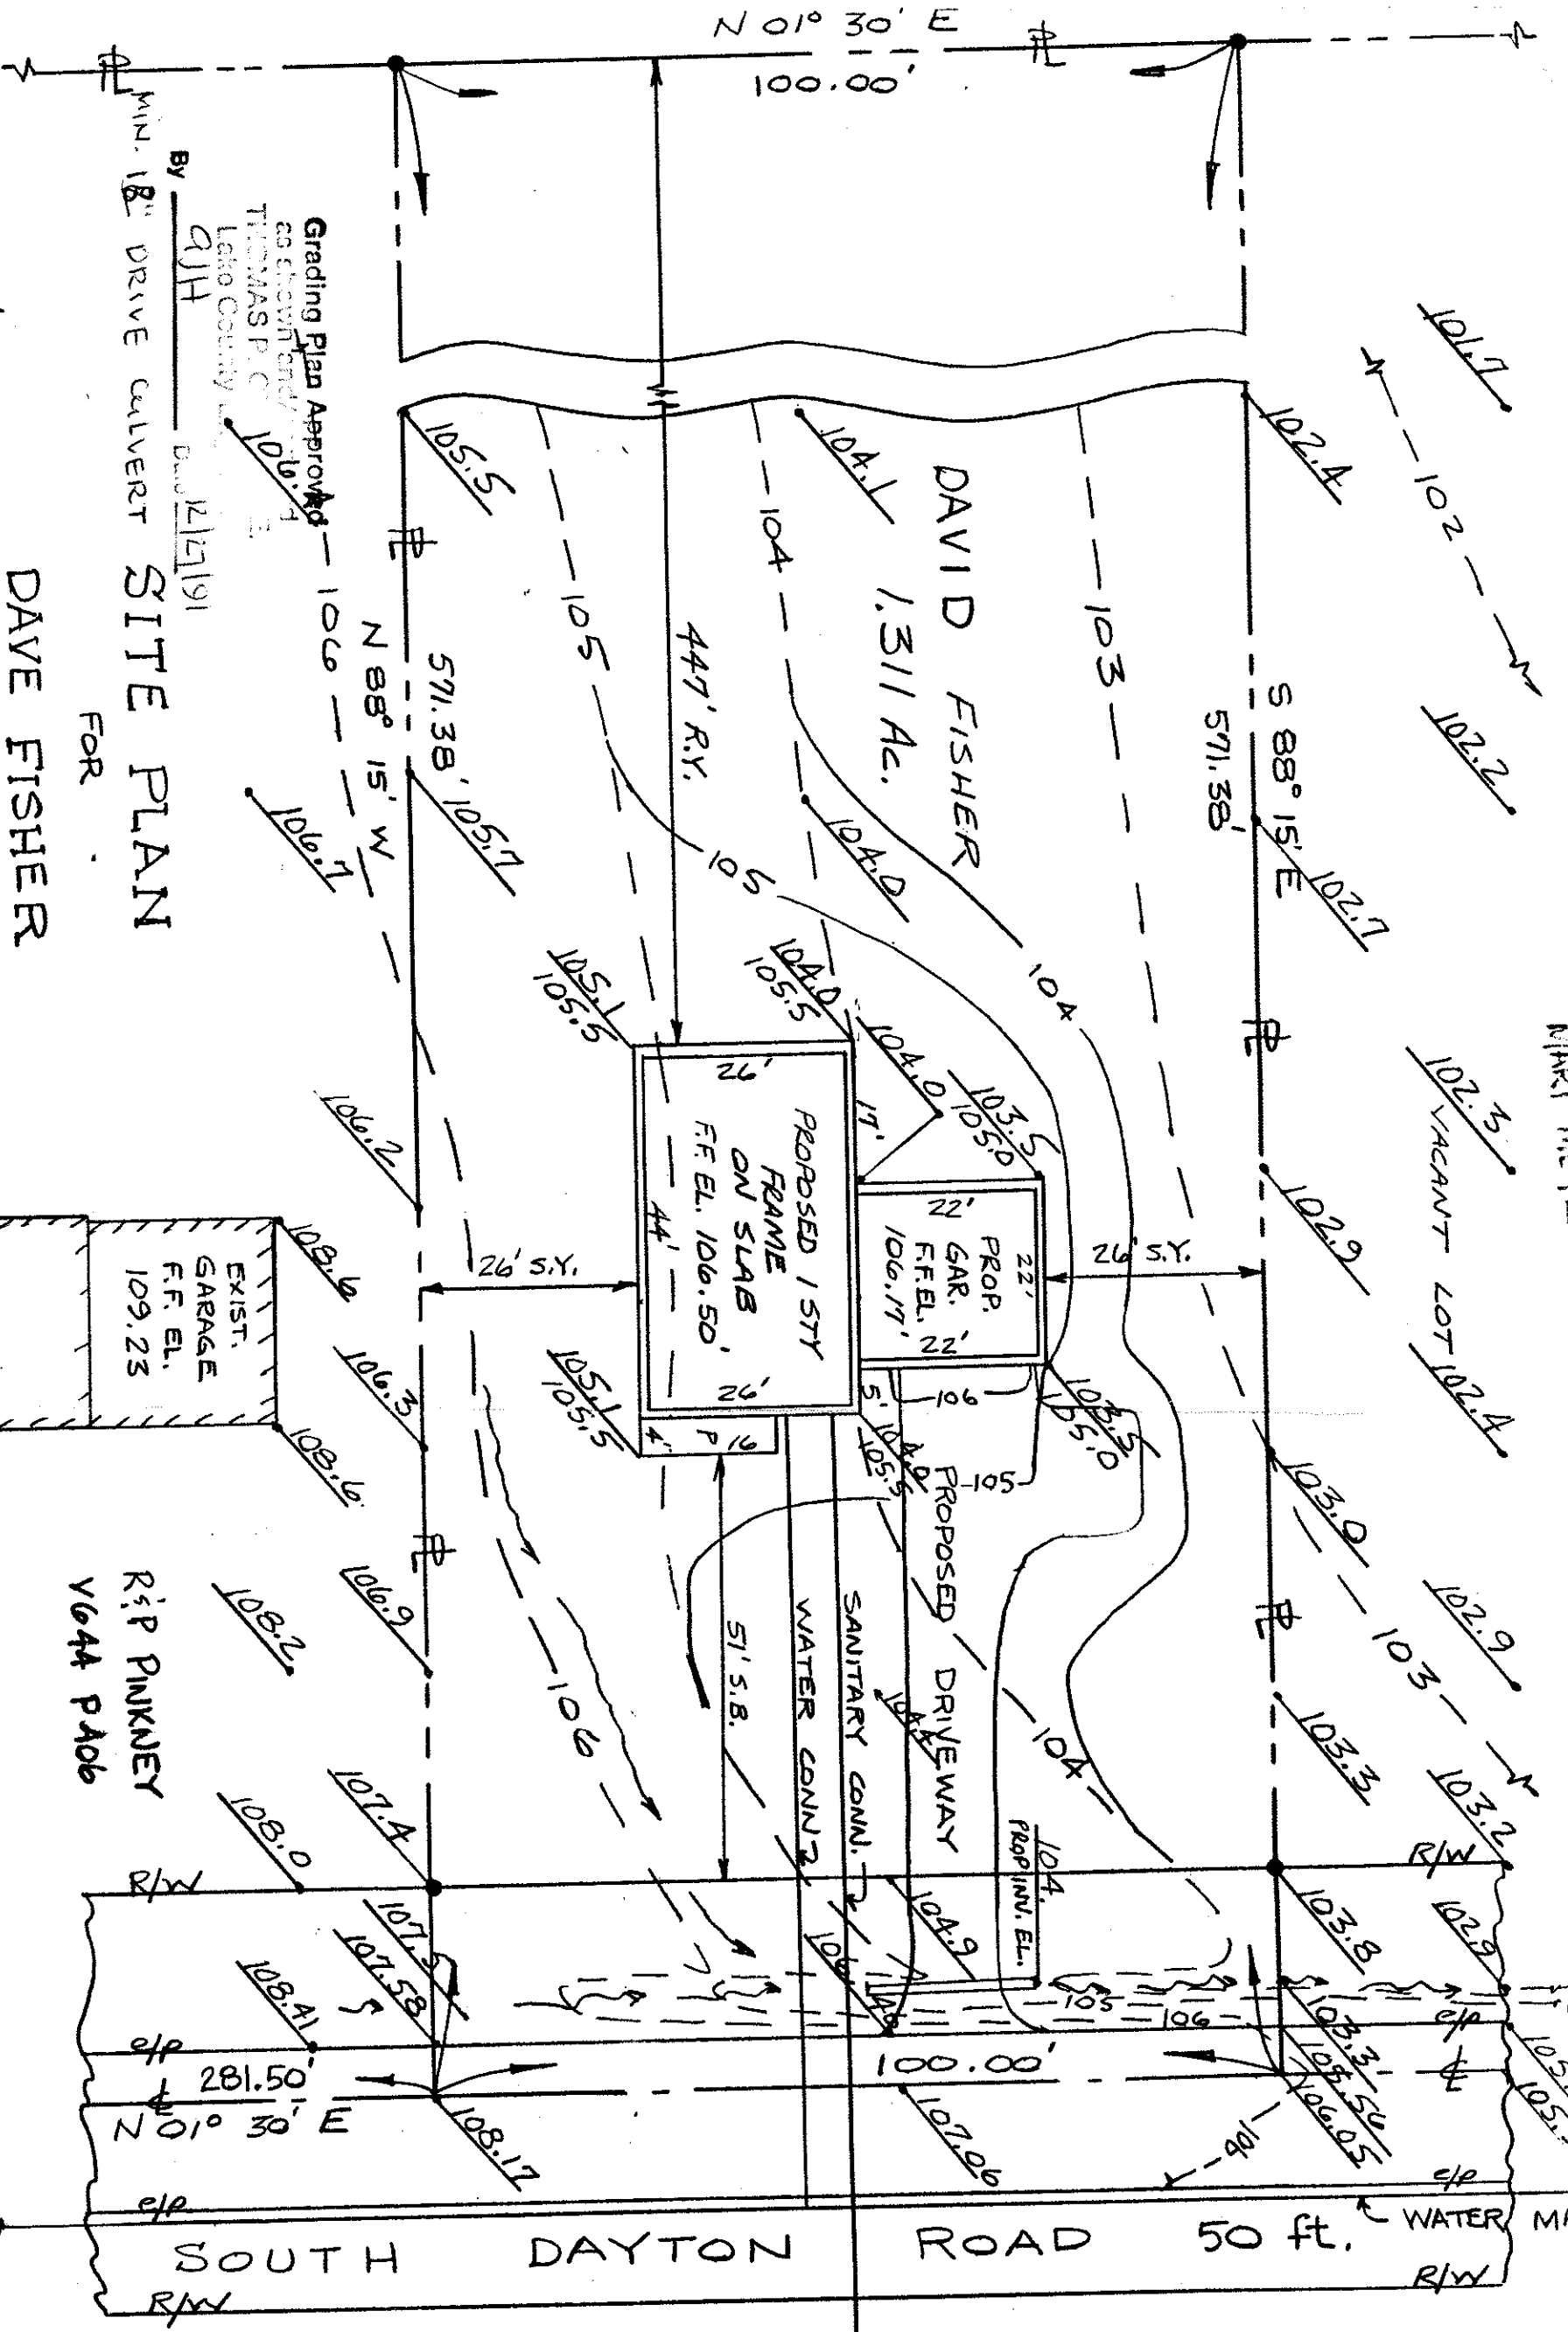

JIM PETER LAND SURVEY
4759 CROSBY-LOOK RD.
ROME, OHIO 44085