

N 01° 30' E

100.00'

SITE PLAN FOR GREG MEYERS
LOT NO 13 TRACT NO 3 MADISON TWP.
LAKE COUNTY, OHIO

8 MAY 1991

SCALE 1" = 20 ft

G. MEYERS
PARCEL 2
VACANT LOT

G. MEYERS
PARCEL 1
1.311 Ac.

S 88° 15' E
571.38'

EXIST.
GARAGE
FF 110.80'

E & C WAGNER
V 415 P 979

EXIST. DWELLING
FF. 115.70'

PORCH

MADISON
TWP. LOT 13

PROPOSED
2 STY FRAME
ON SLAB
FF. ELEV.
110.00'

PROF.
GARAGE
FF. 108.67'

PROPOSED DRIVEWAY

PROPOSED
12" CMP

SANITARY CONNECTION
51" S.B.

WATER CONNECTION
109

SOUTH DAYTON ROAD 50 ft.

WATER MAIN

APPROVED
MADISON TWP. ZONING
1301A

May 13 1991

SANITARY MAIN


Grading Plan Approved
As shown and/or noted
TOMAS P. GILLES, P.E.
Lake County Engineer
Date 5/15/91

BENCH MARK
TOP OF HYDRANT
ELEV. 114.16'

JIM PETER
LAND SURVEY
4759 CROSBY-COOK RD.
ROME, O. 44085

--- 96 --- EXIST. CONTROL
--- 98 --- PROPOSED CO
97.27 EXISTING ELE
98.00 PROPOSED ELE

SANITARY MAIN HOLE
RM. EL. 108.41'
INV. EL. 99.40'

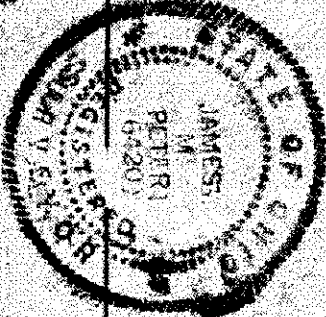

DWG No.