


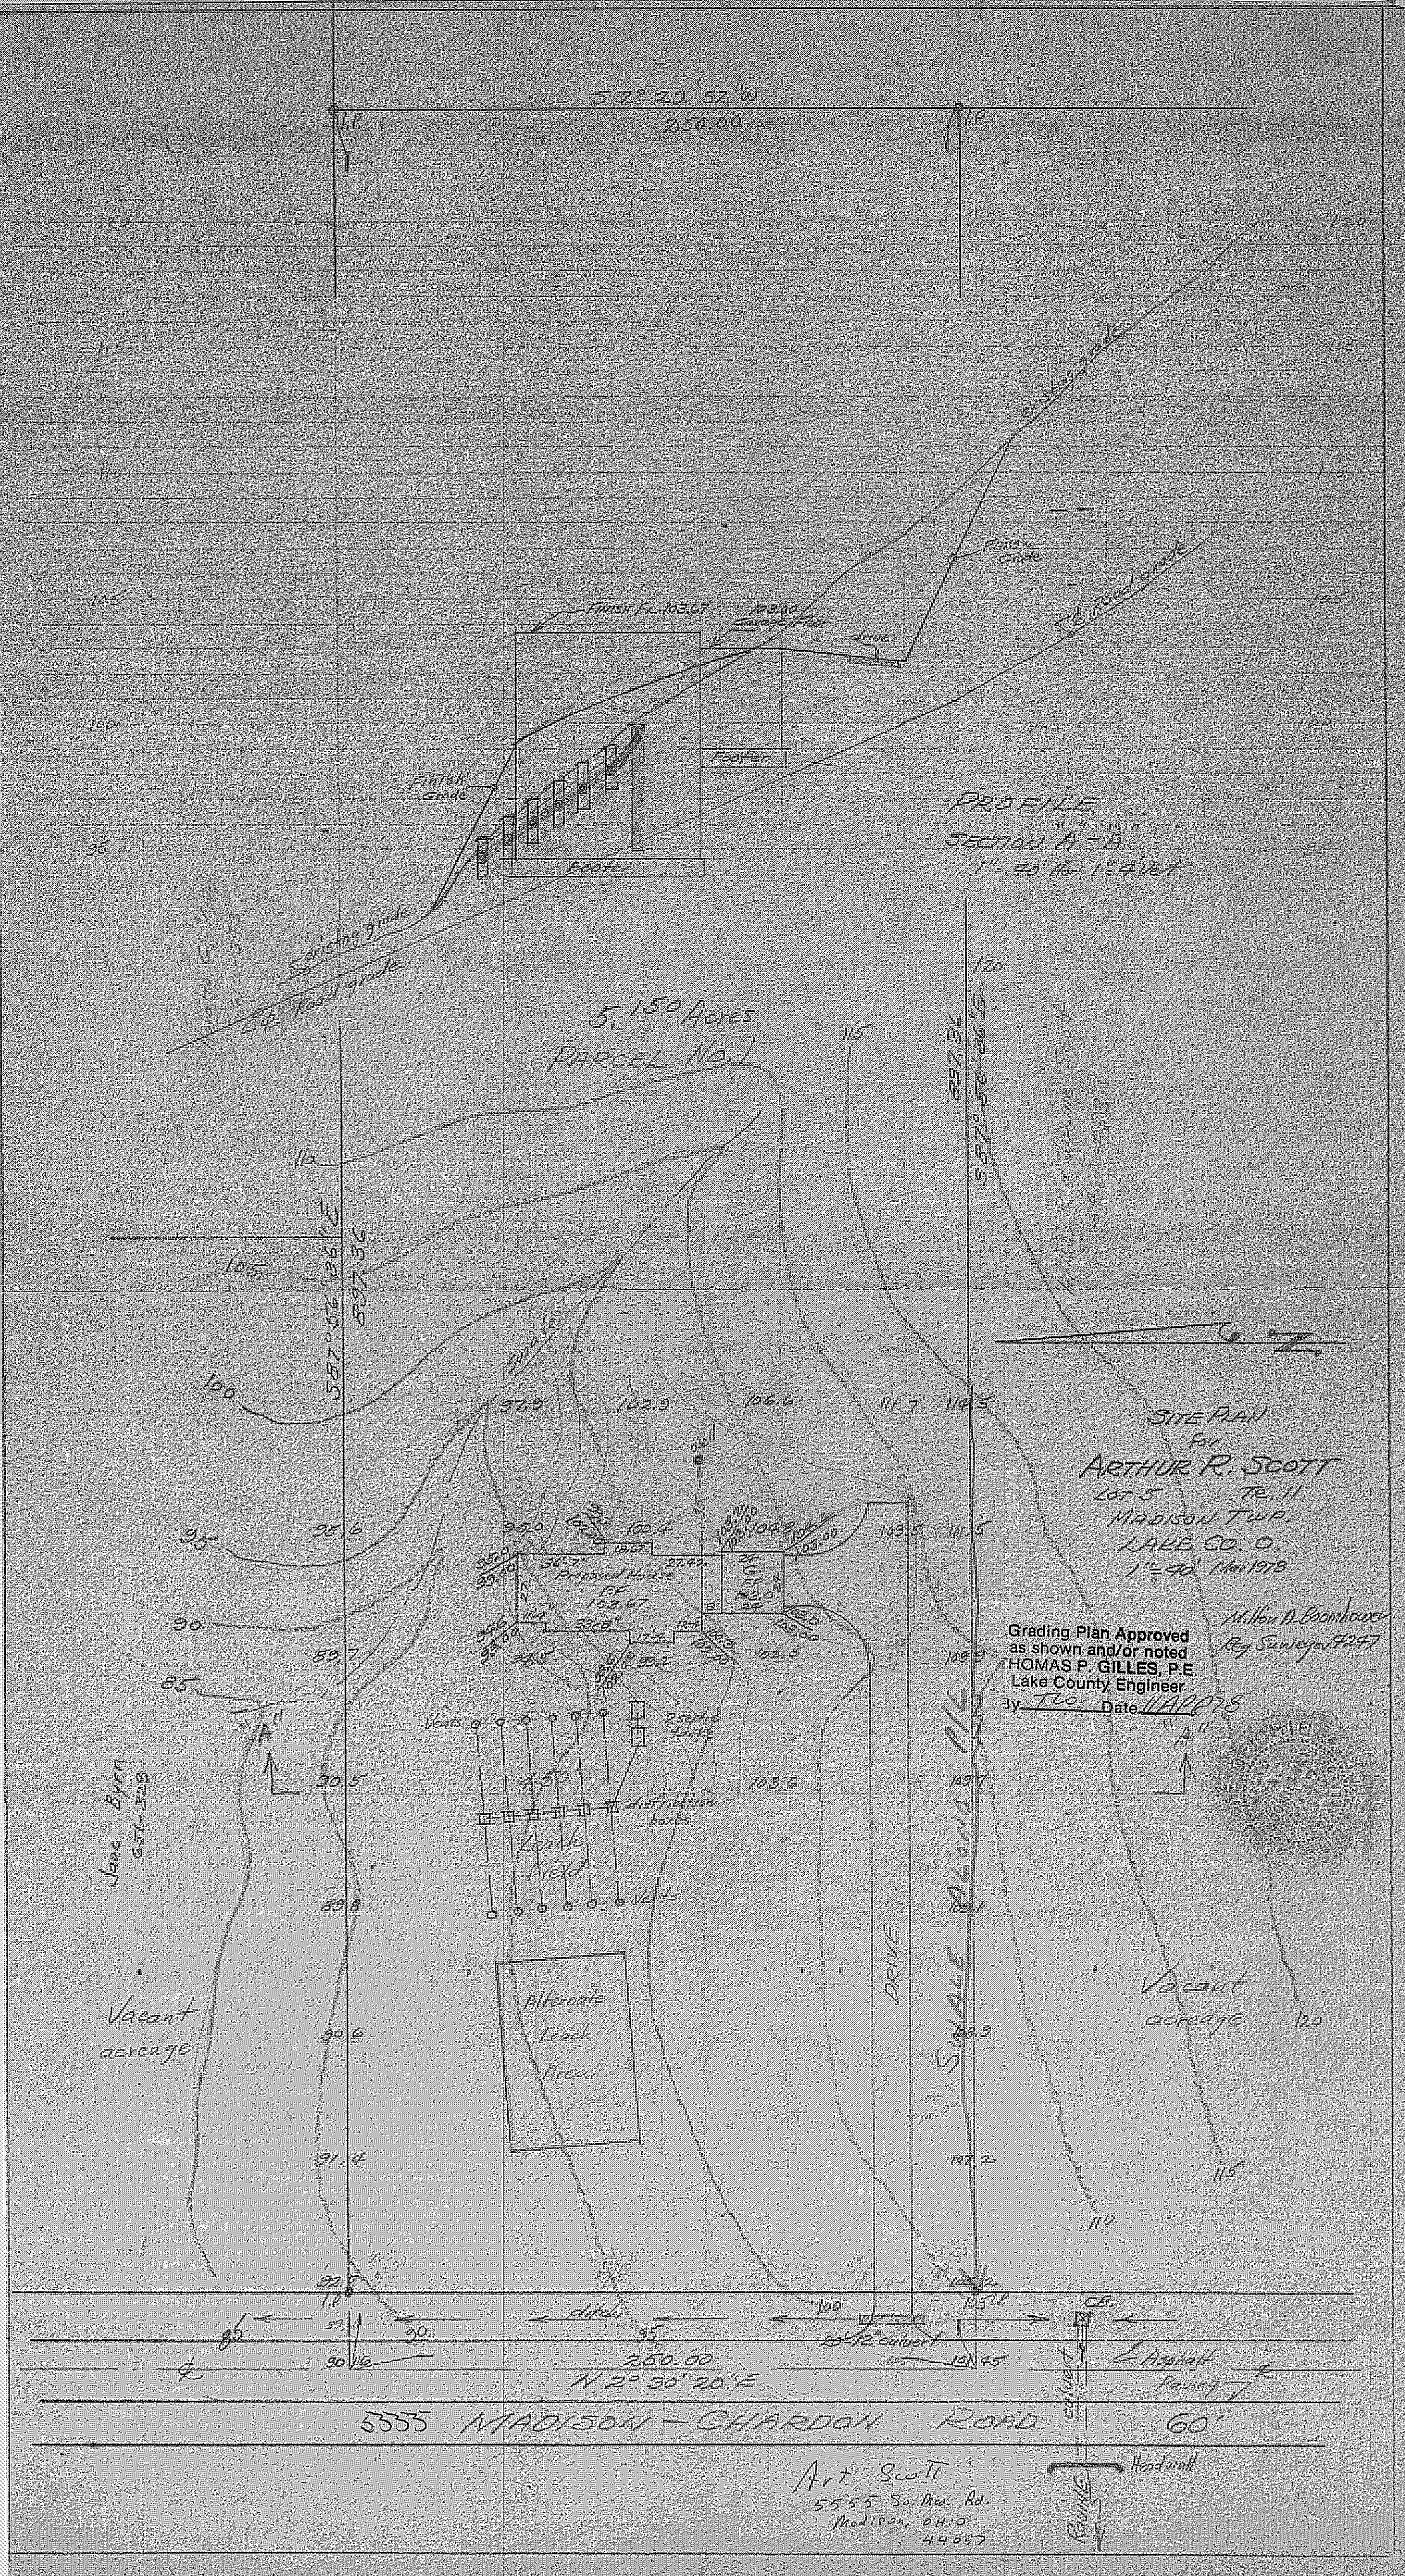

58°23'52" W
250.00

PROFILE
SECTION A-A
1" = 40' to 1:4 slope

5.150 Acres
PARCEL No. 1

SITE PLAN
For
ARTHUR R. SCOTT
Lot 5 TR. 11
MADISON TWP.
LAKE CO. O.
1" = 40' 1/4" 1978

Grading Plan Approved
as shown and/or noted
THOMAS P. GILLES, P.E.
Lake County Engineer
by TLE Date 11/11/78

Milton D. Coonhauer
Reg. Surveyor #297

June Byron
5571-329

Vacant
acreage

Vacant
acreage

5555 MADISON - CHARDON ROAD 60'

Art Scott
5555 So. New Rd.
Madison, OH 43057