


X 100.0 EXISTING ELEVATION
+ 100.0 FINISH GRADE ELEV.

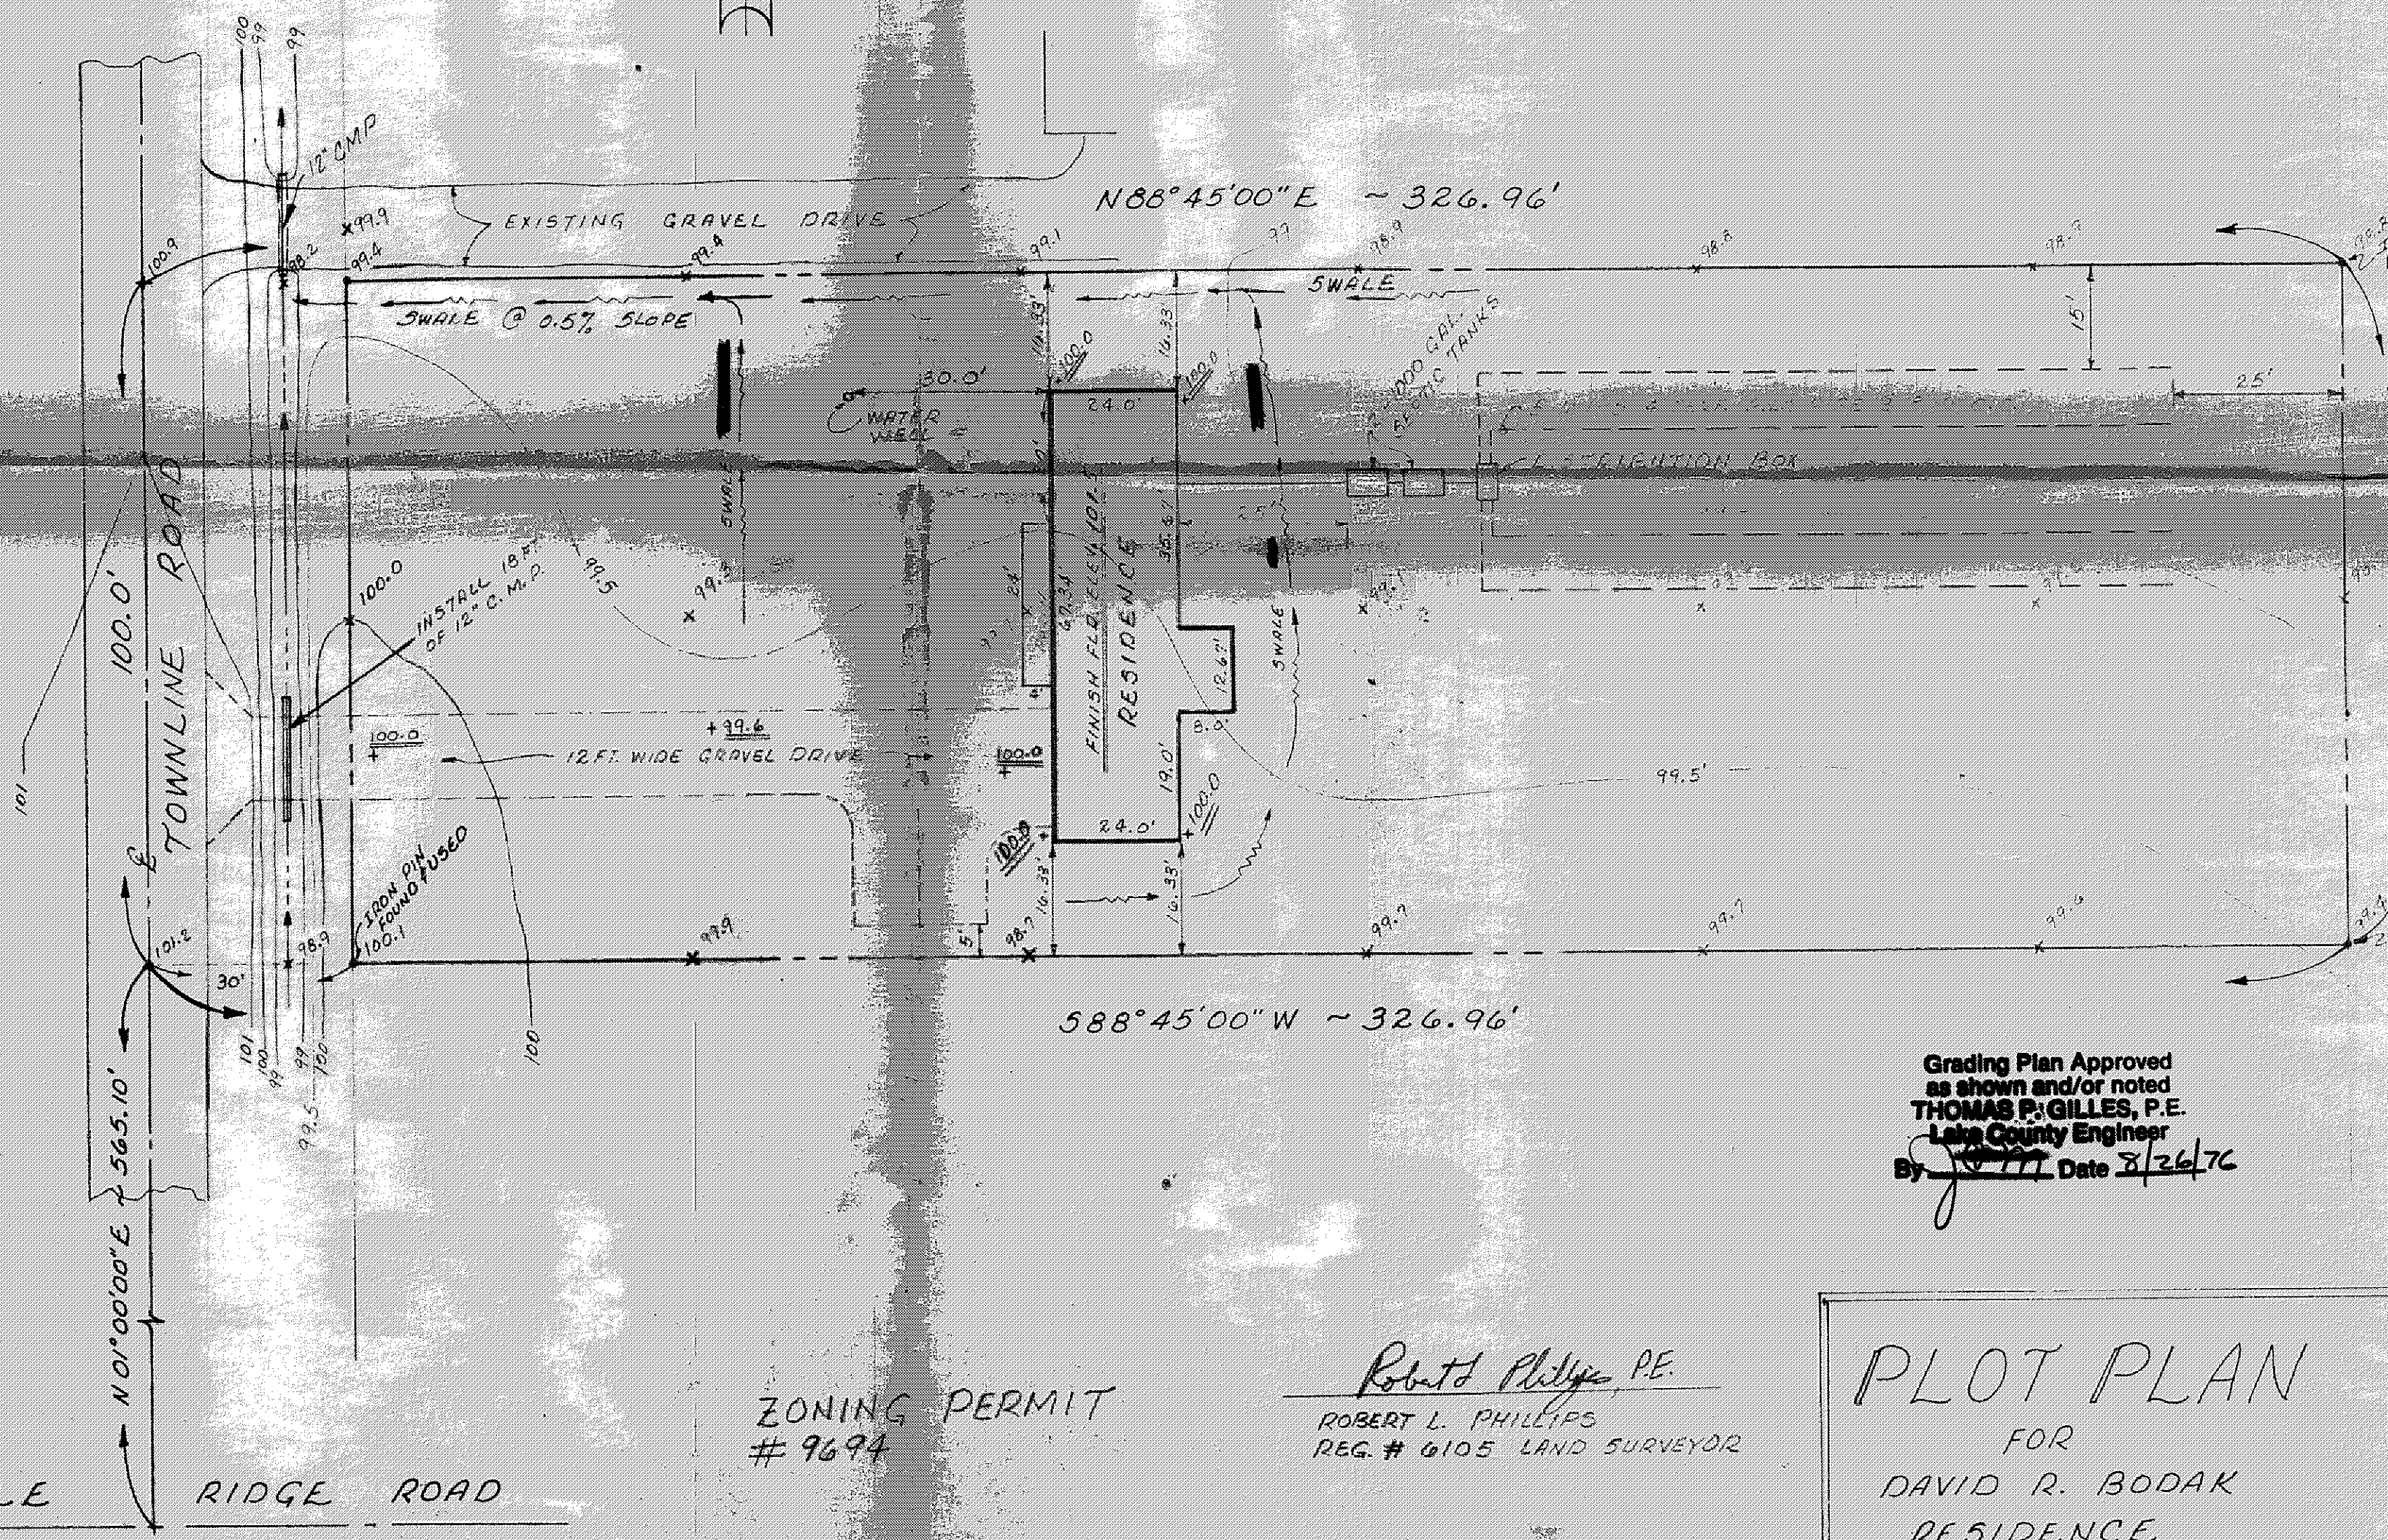

Grading Plan Approved
as shown and/or noted
THOMAS P. GILLES, P.E.
Late County Engineer
By 10/1/77 Date 8/26/76

ZONING PERMIT
9694

Robert Phillips, P.E.
ROBERT L. PHILLIPS
REG. # 6105 LAND SURVEYOR

PLOT PLAN
FOR
DAVID R. BODAK
RESIDENCE
TOWNLINE RD., LAKE CTY., OH.