



Grading Plan Approved
as shown and/or noted
THOMAS P. GILLES, P.E.
Lane County Engineer
9/14 Date 11/15/91

jmBte

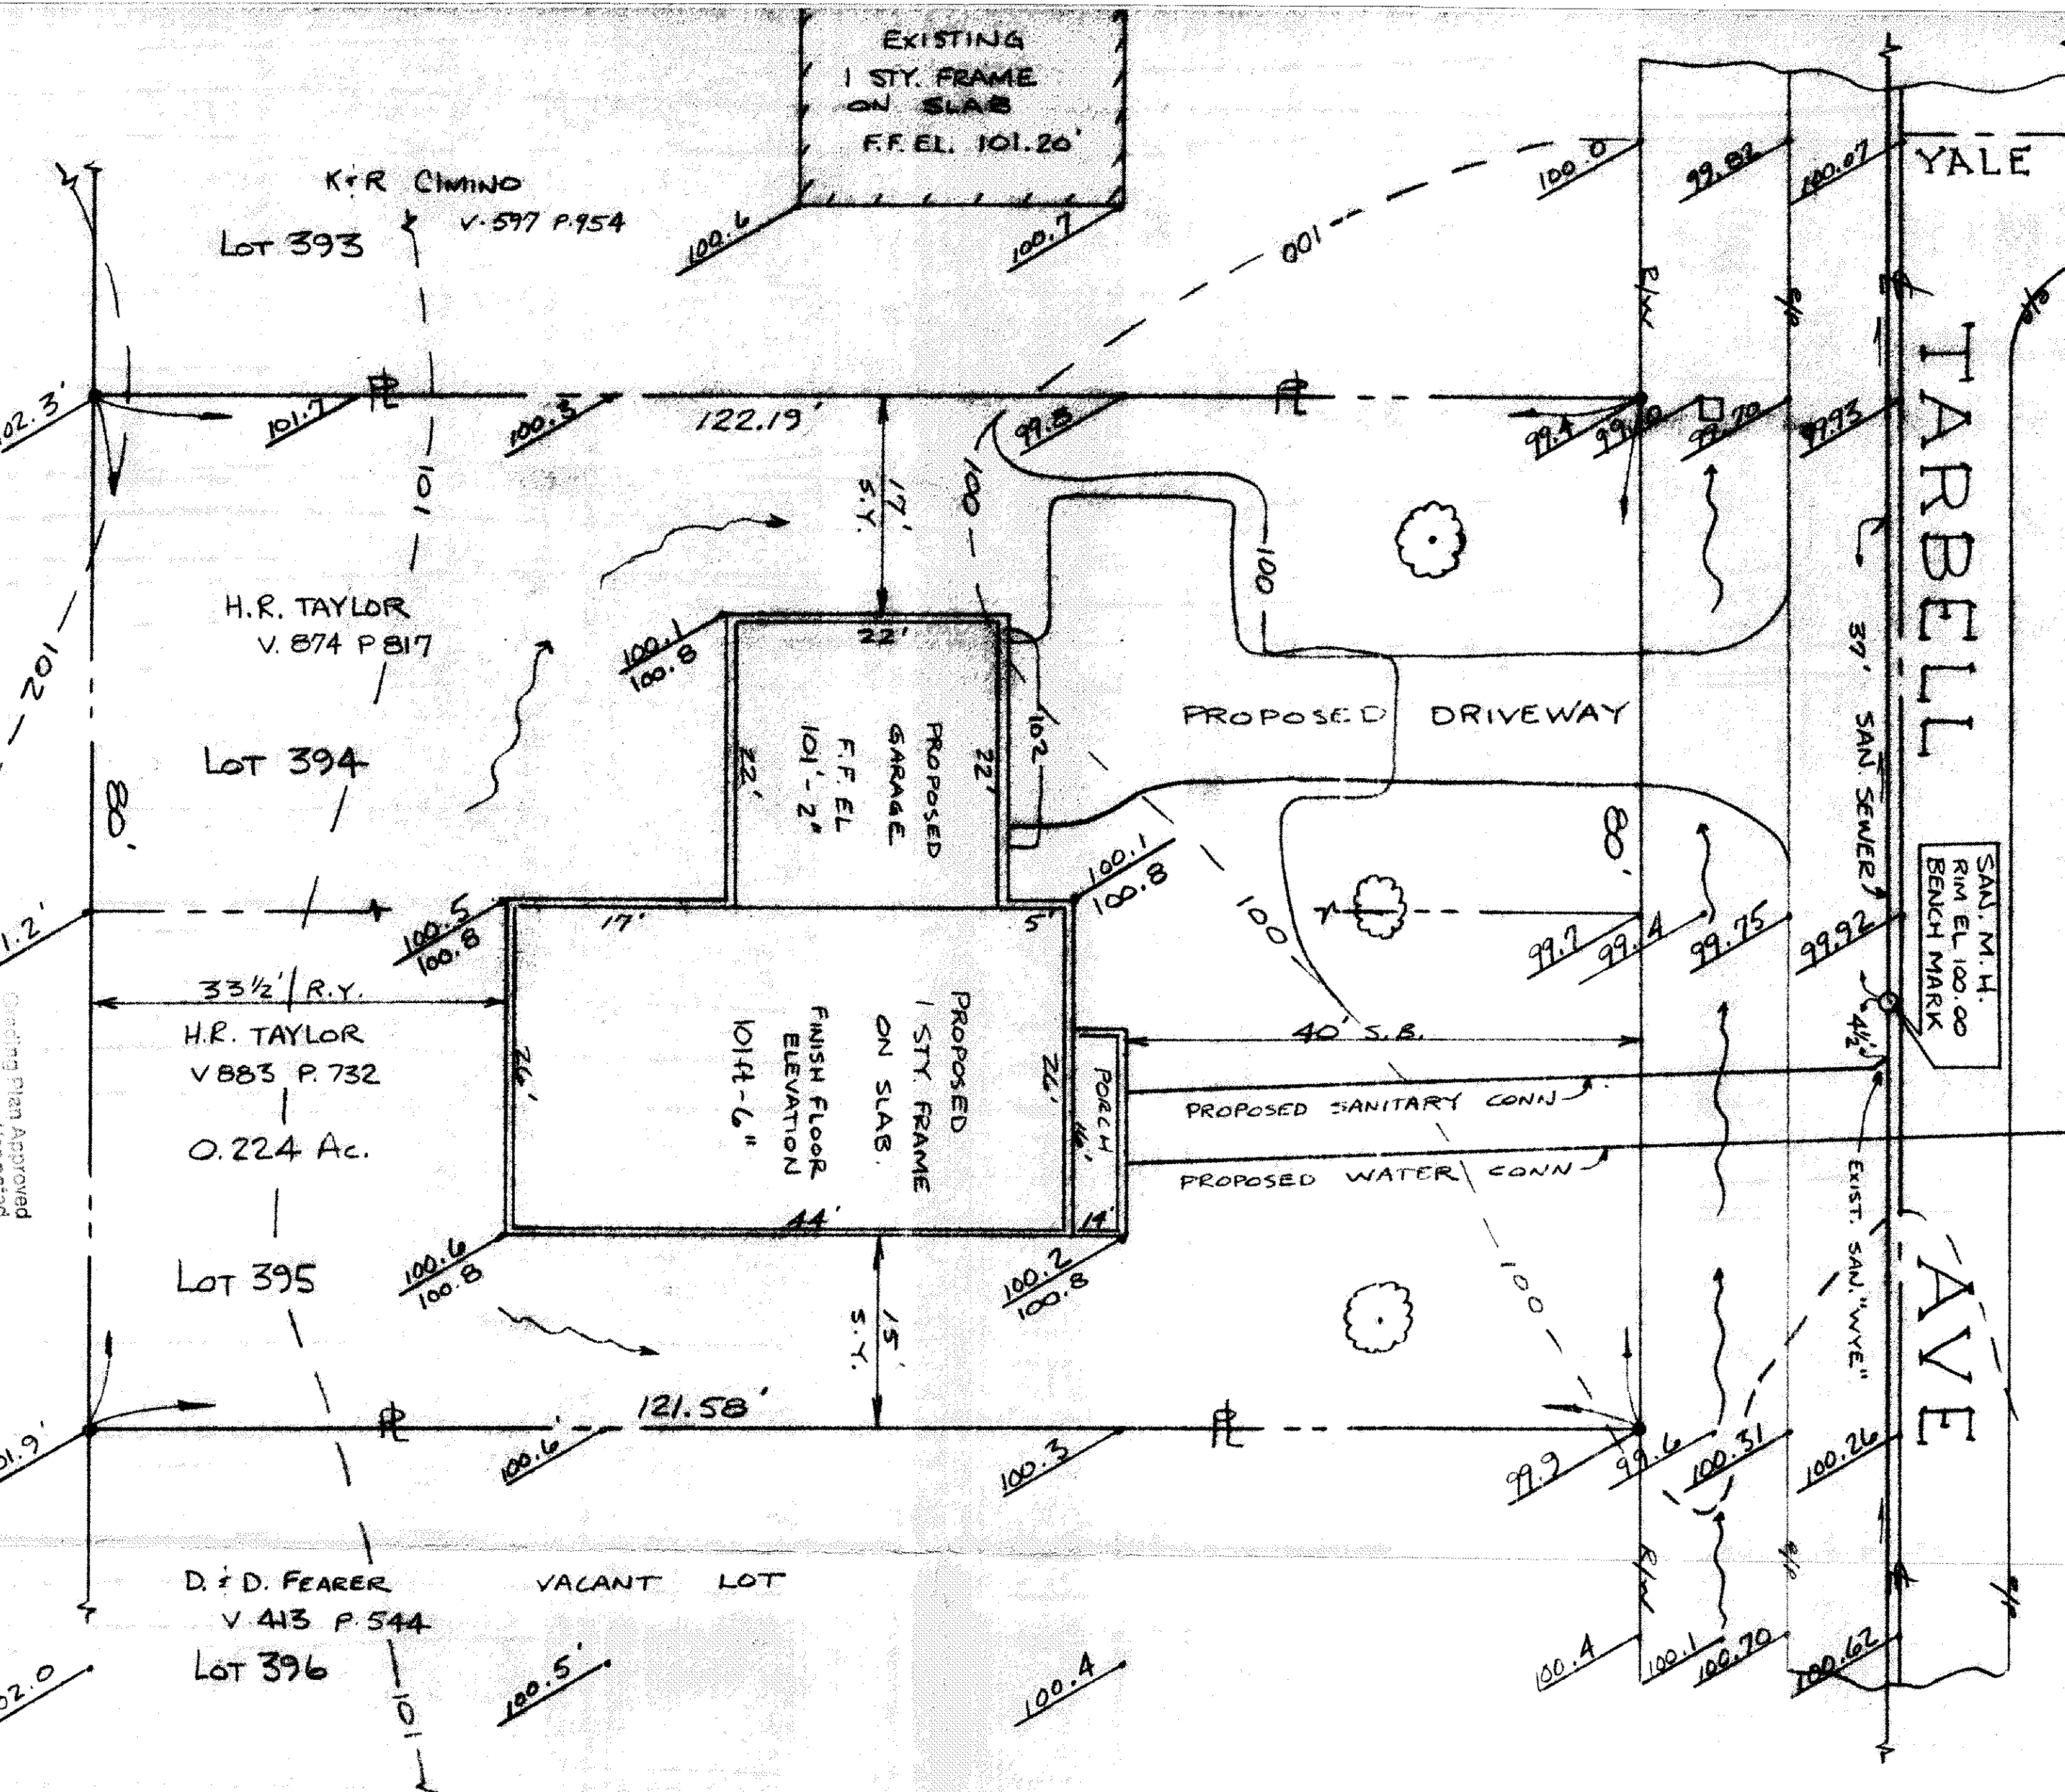

SITE PLAN
FOR
DAVE FISHER
Lot 394 & 395
MADISON LAKELANDS SUBD. NO. 2
TRACT 3 LOTS 3 & 4 MADISON
LAKE COUNTY, OHIO
PLAT BK D PG. 52
9 NOV. 1991
SCALE 1"=10 ft.
JIM PETERLAND SURVEY
4759 CROSBY-COOK RD.
ROME, OHIO 44085

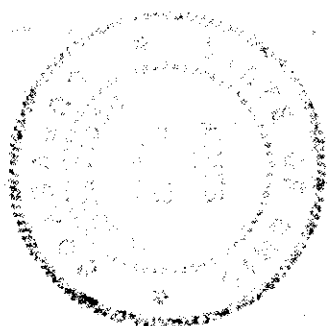

N