


TOPOGRAPHY SHOWN HEREON INDICATED BY ONE FOOT CONTOURS & ELEVATIONS REPRESENTS AN ACTUAL FIELD TOPOGRAPHIC SURVEY MADE BY ME ON THE 1ST DAY OF SEPTEMBER, 1993 AND THAT THE ELEVATIONS WERE TAKEN AT APPROPRIATE INTERVALS AND THAT AS OF THAT DATE THEY EXISTED AS SHOWN HEREON

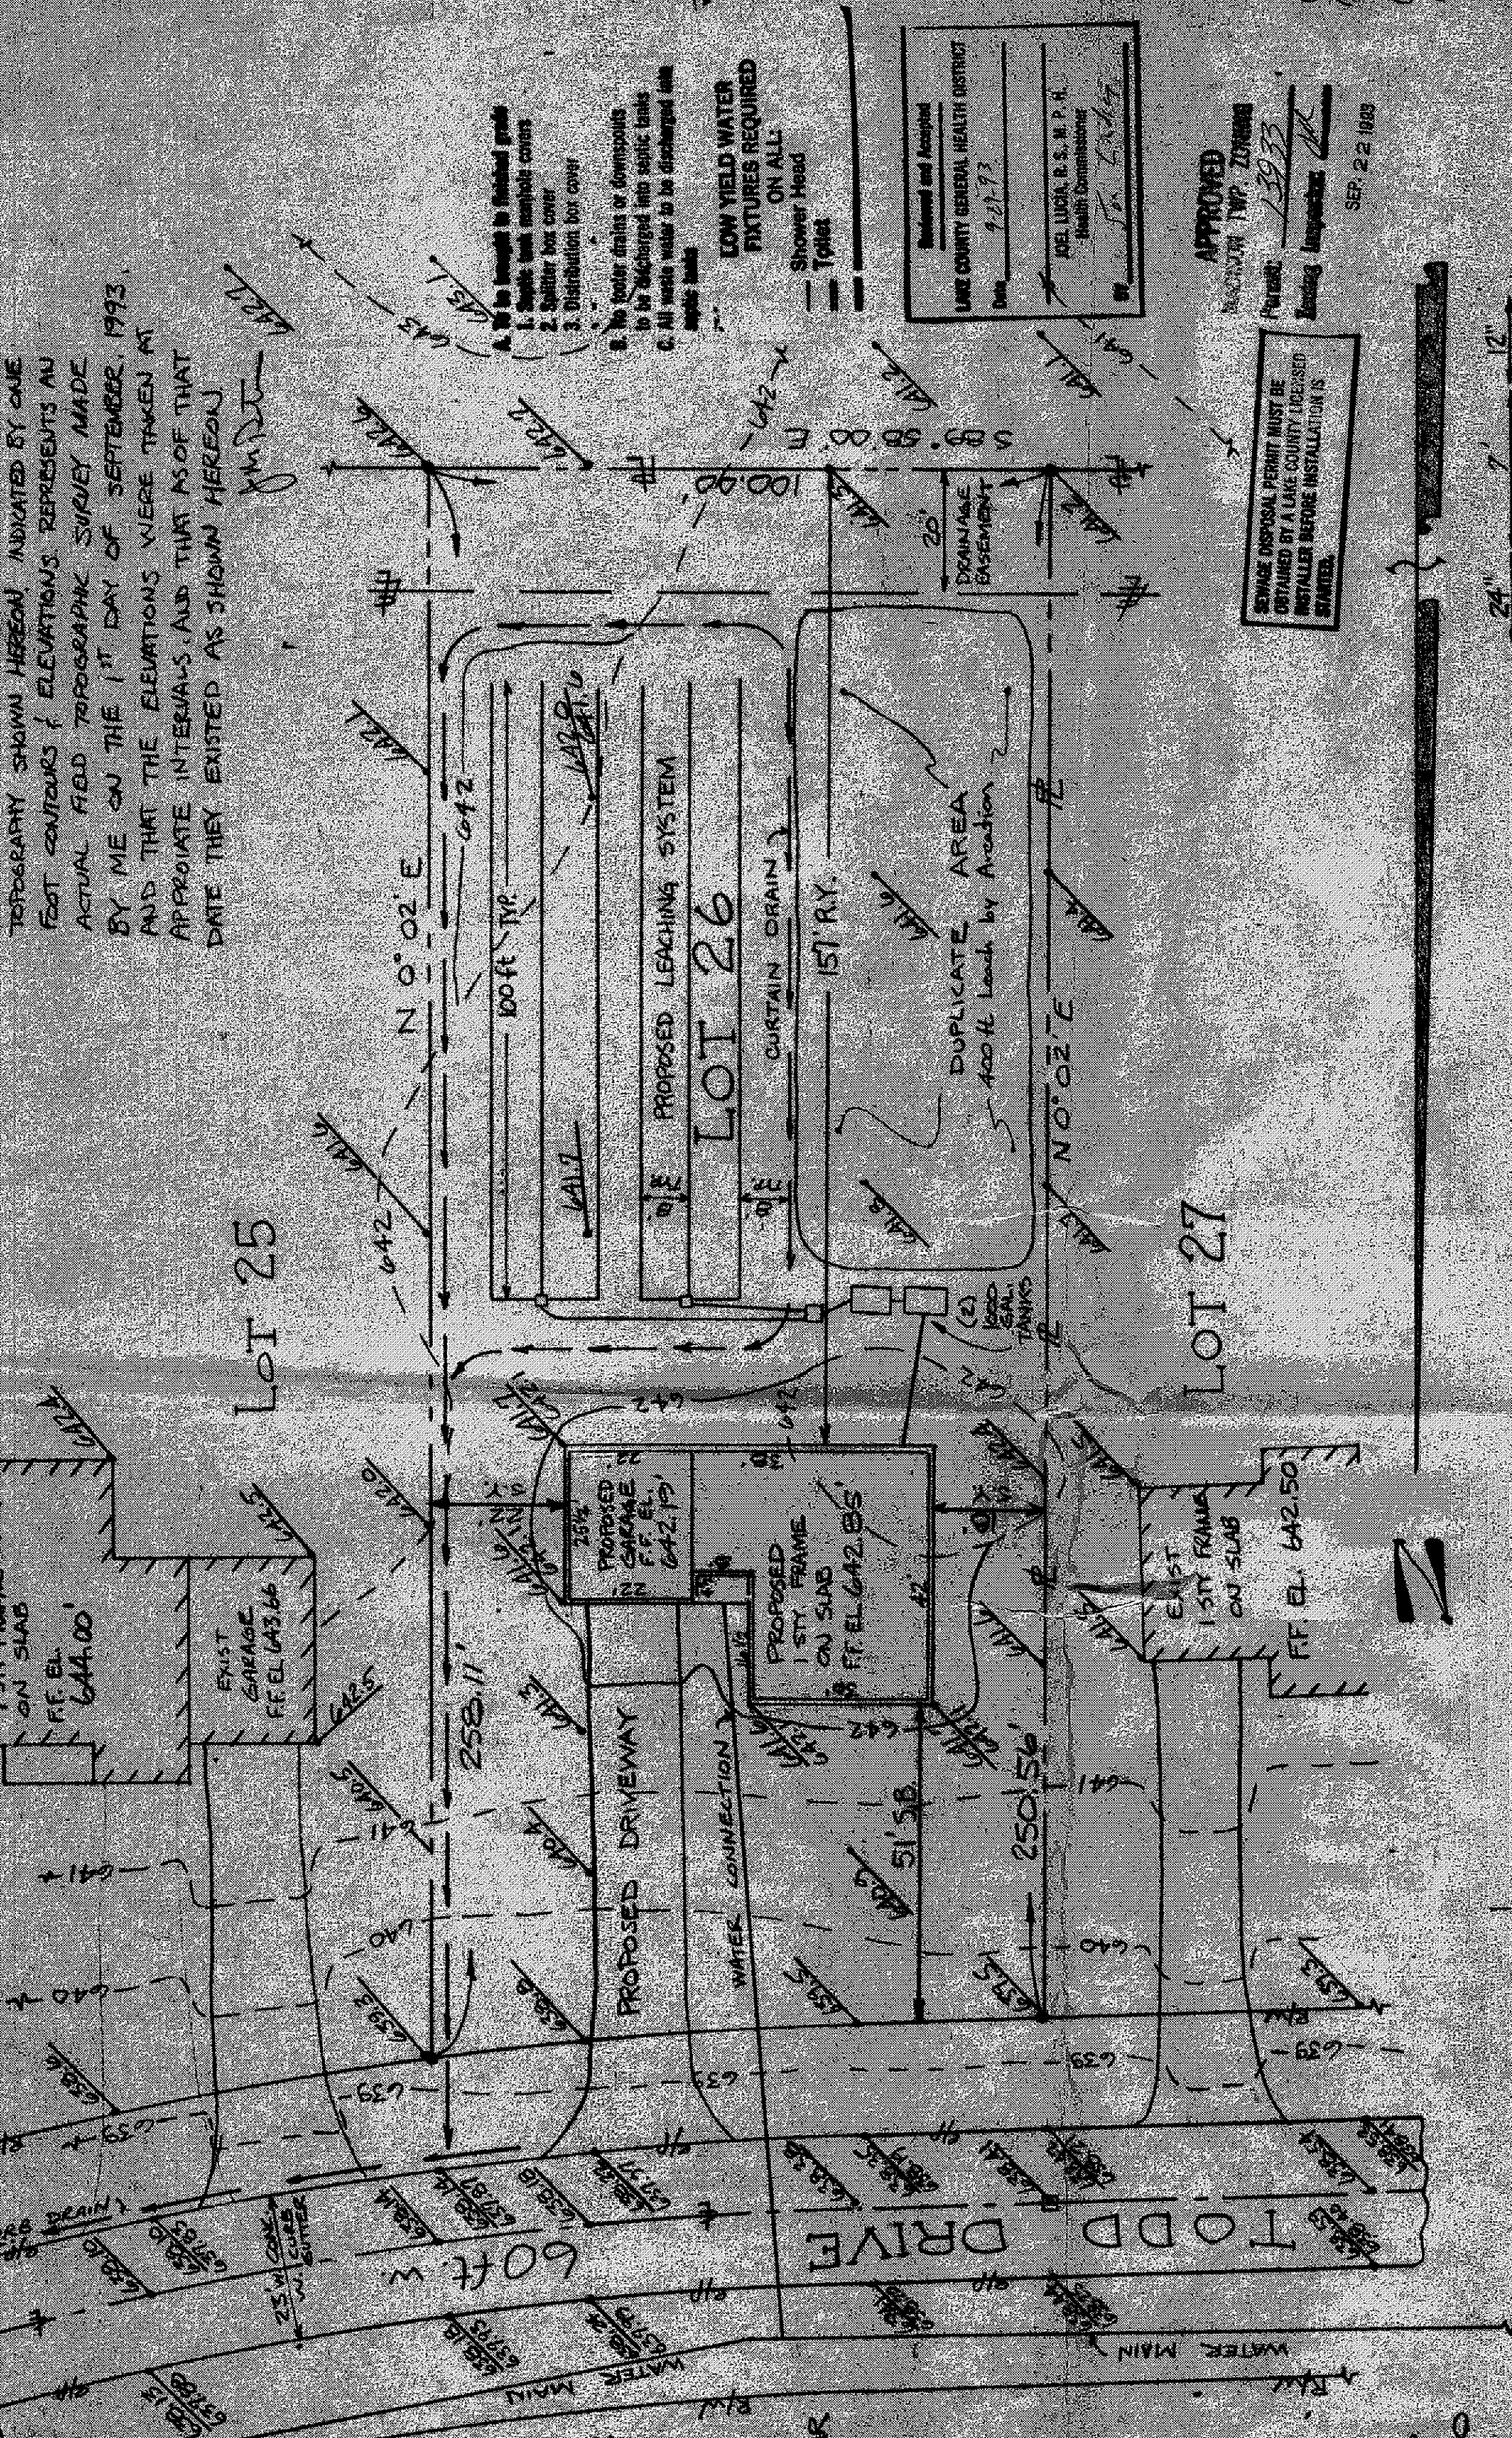

BENCH MARK
NEW BOX RM
ELEV 638.12

- LEGEND
- 96 -- EXIST. CONTOUR ELEV.
 - 97 -- PROP. CONTOUR ELEV.
 - 97.1 -- EXIST. ELEV.
 - 98.0 -- PROP. ELEV.
 - E -- EASEMENT LINE
 - P -- PROPERTY LINE
 - -- DENOTES 1/2" IRON REBAR

SITE PLAN

FOR
JOE WELCH

1/2 26 TODD DRIVE
MADISON-TOWNLINE ESTATES
SUBDIVISION

MADISON TOWNSHIP
LAKE COUNTY, OHIO


SCALE 1" = 20 ft
2 SEPT. 1993

JIM PETER LAND SURVEY
4759 CROSBY-COOK RD.
ROME, OHIO 44085
216-294-2187


Grading Plan Approved
as shown and/or noted
THOMAS P. GILLES, P.E.
Lake County Engineer
By 07/1 Date 0.4.93

ROOF DRAINS
SHALL DISCHARGE
TO SPLASH BLOCKS.


SEPTIC SYSTEM PROFILE

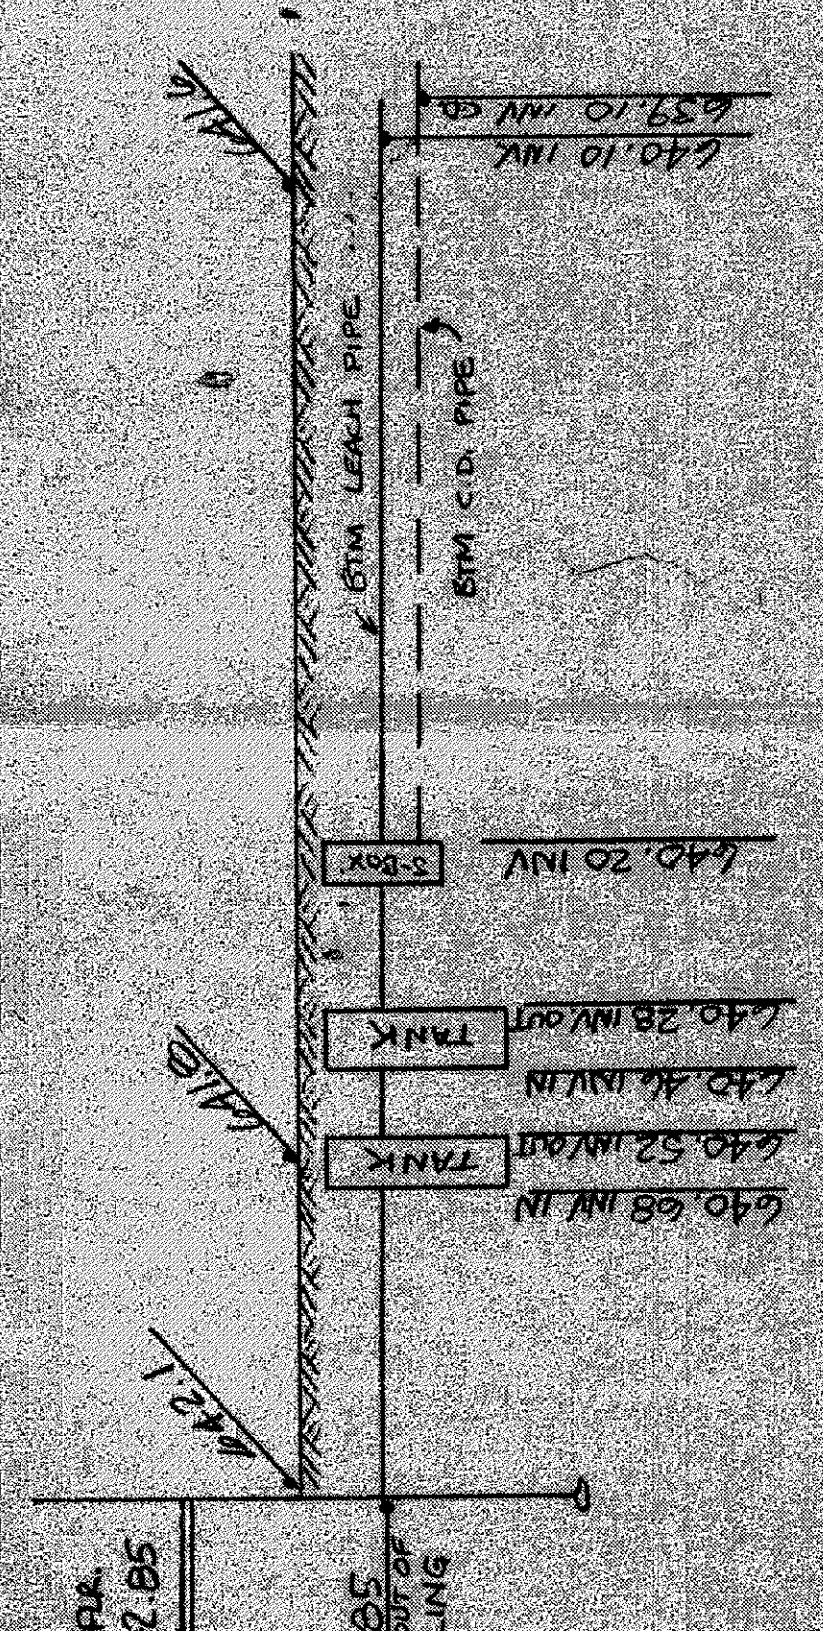

LEACHING TRENCH CROSS-SECT.

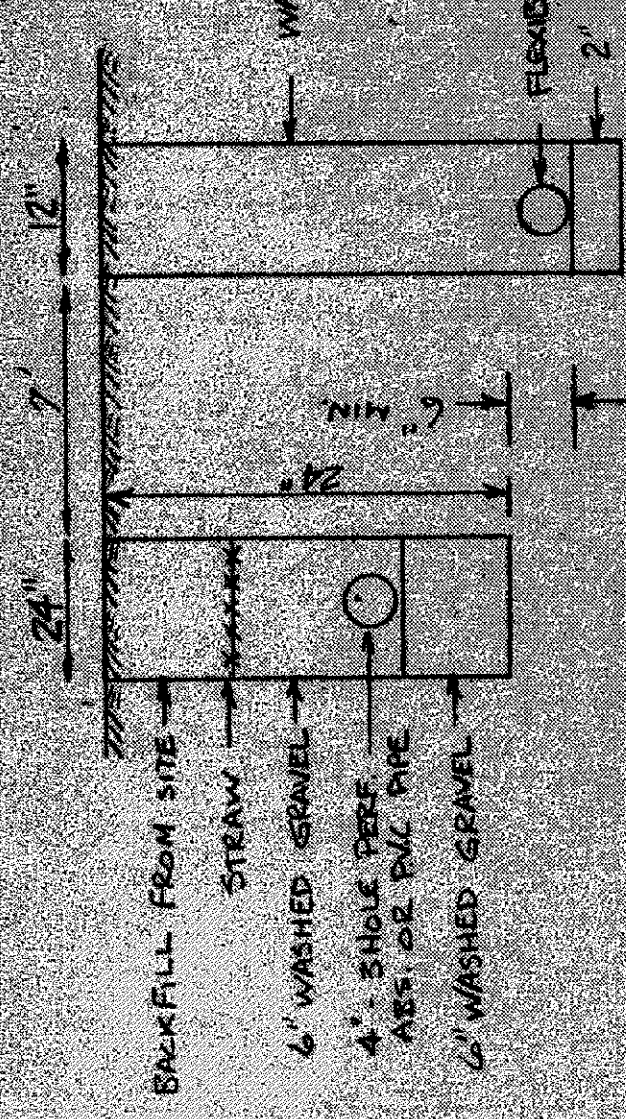

CURTAIN DRAIN CROSS-SECT.

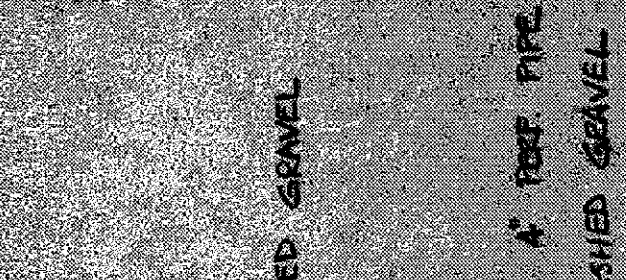

Reviewed and Accepted
LAKE COUNTY GENERAL HEALTH DISTRICT
Date 9.27.93
Health Commissioner

APPROVED
MADISON TWP ZONING
SEP. 22 1993

SEWAGE DISPOSAL PERMIT MUST BE
OBTAINED BY A LAKE COUNTY LICENSED
INSTALLER BEFORE INSTALLATION IS
STARTED.

LOW YIELD WATER
FIXTURES REQUIRED
ON ALL:
Shower Head
Toilet

