
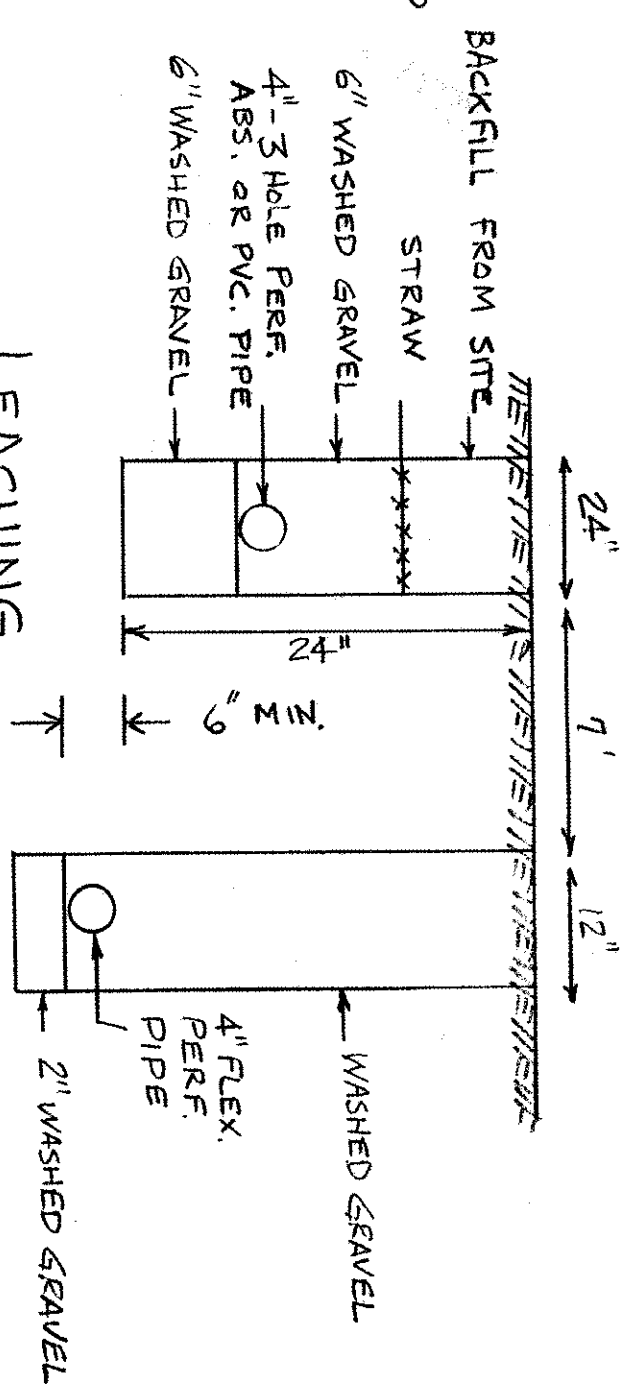


I, THE UNDERSIGNED, HEREBY CERTIFY THAT THE TOPOGRAPHY SHOWN HEREON, INDICATED BY ONE FOOT CONTOURS & ELEVATIONS, REPRESENTS AN ACTUAL FIELD TOPOGRAPHIC SURVEY MADE BY ME ON THE 12TH DAY OF SEPT. 1995, THE ELEVATIONS WERE TAKEN AT APPROPRIATE INTERVALS AND AS OF THIS DATE, EXISTED AS SHOWN HEREON.

Joel Luca

JOEL LUCA, R.S., M.P.E.
 5661 10 NON
 5661 10 NON
 5661 10 NON

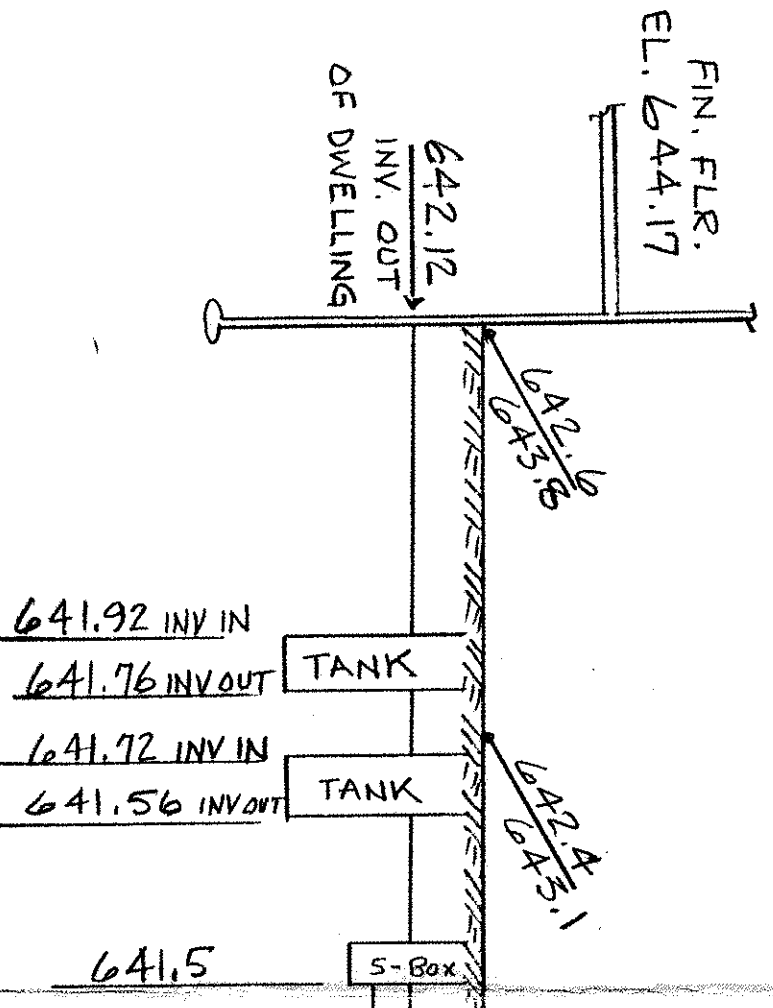

SEPTIC SYSTEM PROFILE

LEACHING TRENCH CROSS-SECTION

