

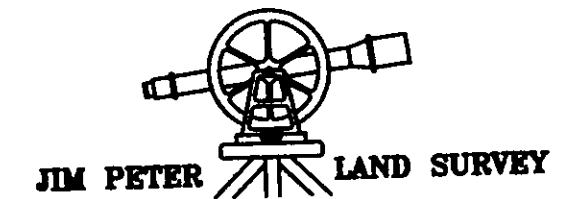


Jim Peter Land Survey
4759 Crosby-Cook Road
Rome, Ohio 44085
(440) 294-2187

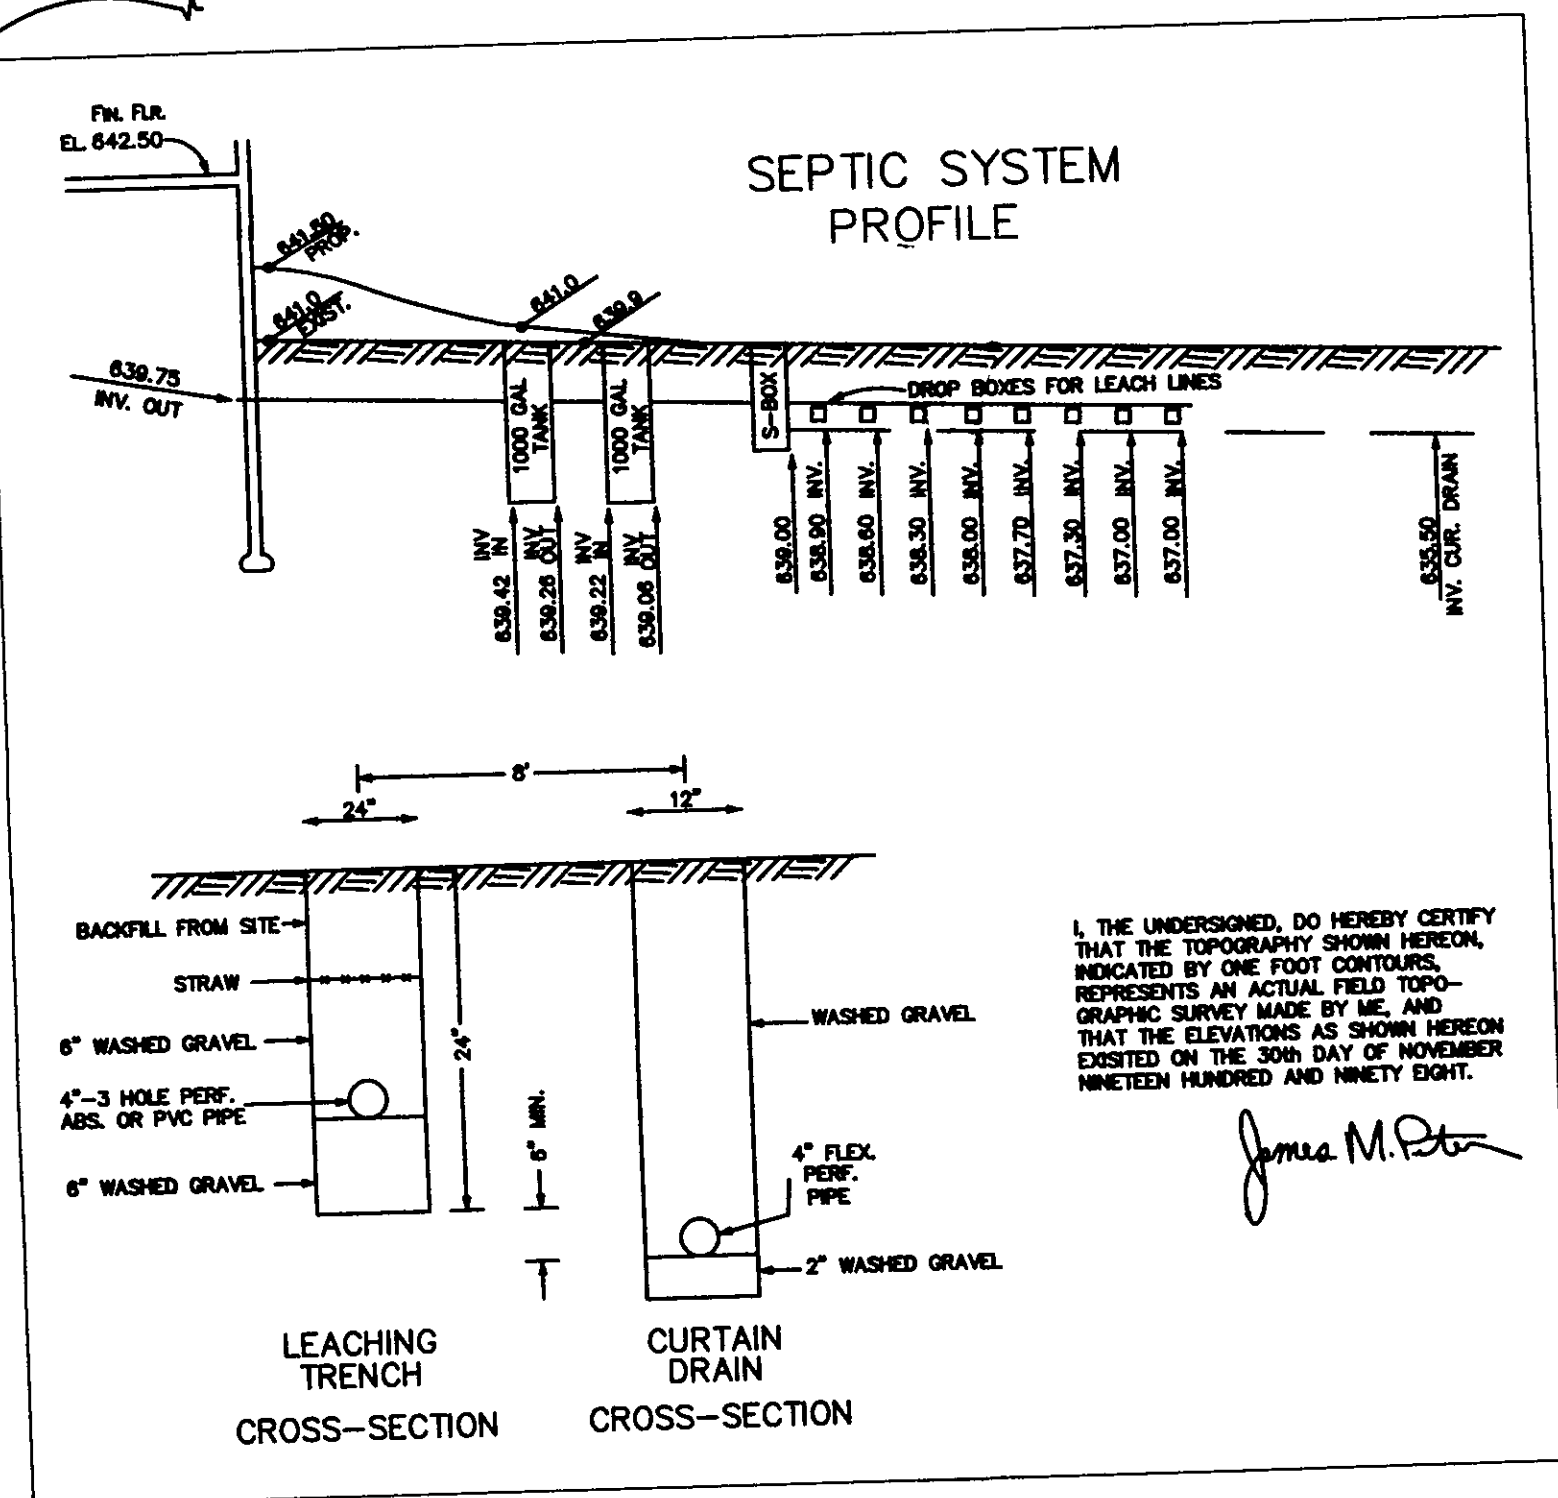

LEGEND

- ROAD RIGHT OF WAY
- PROPERTY LINE
- CENTERLINE OF ROAD
- ROAD EDGE OF PAVEMENT
- IRON PIN FOUND
- EXISTING CONTOUR ELEVATION
- PROPOSED CONTOUR ELEVATION
- EXISTING ELEVATION
- PROPOSED ELEVATION
- MONUMENT BOX


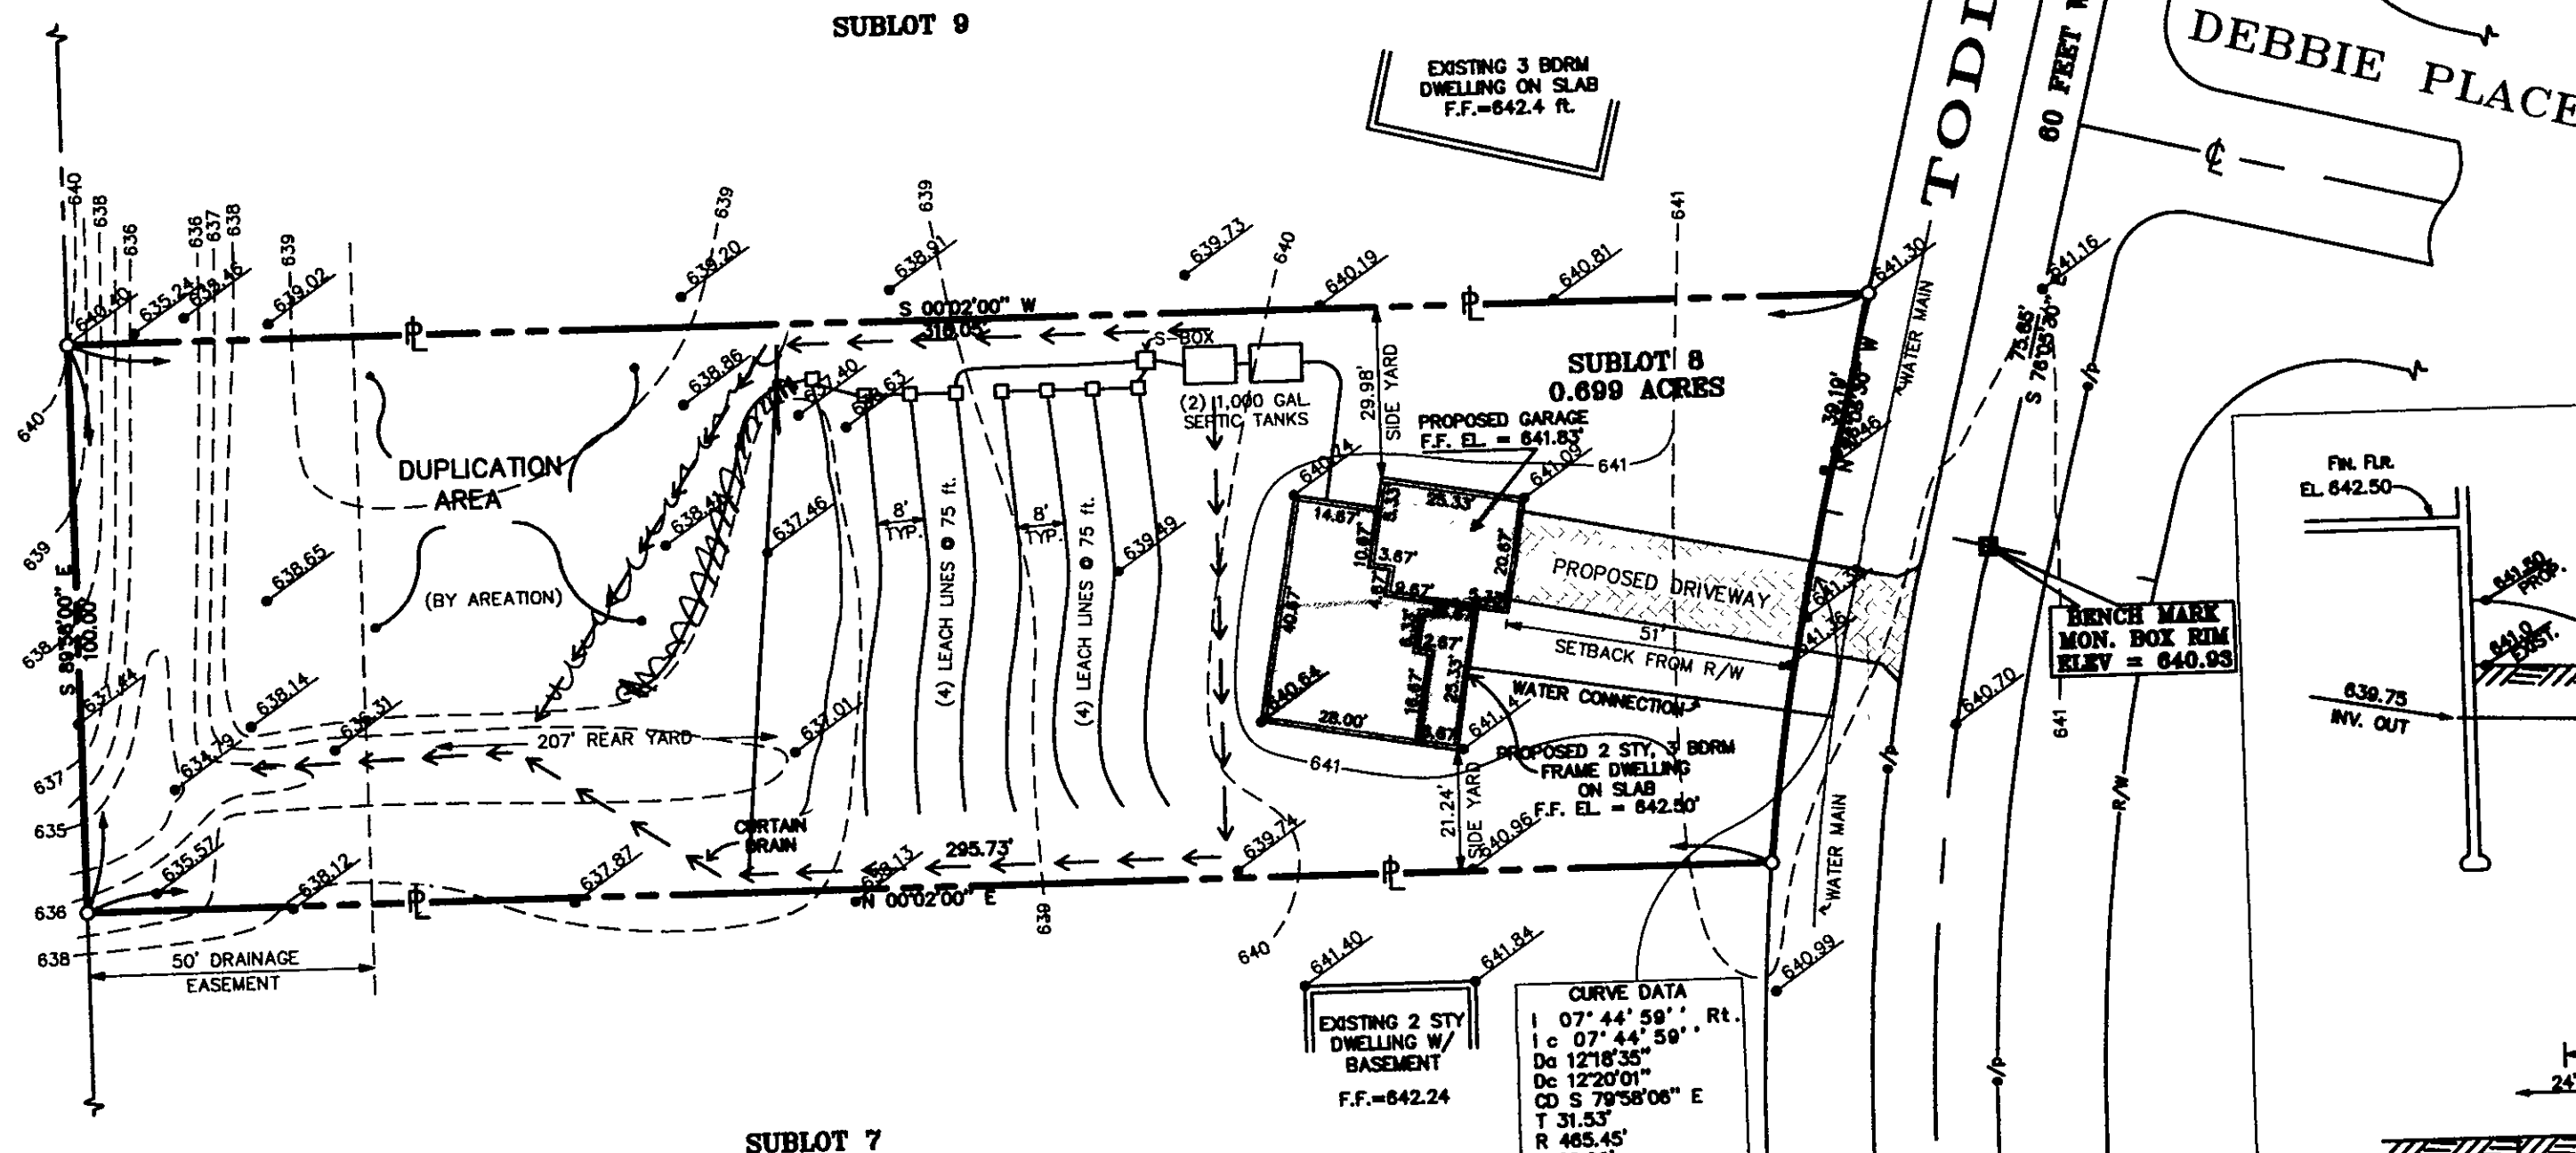


I, THE UNDERSIGNED, DO HEREBY CERTIFY THAT THE TOPOGRAPHY SHOWN HEREON, INDICATED BY ONE FOOT CONTOURS, REPRESENTS AN ACTUAL FIELD TOPOGRAPHIC SURVEY MADE BY ME, AND THAT THE ELEVATIONS AS SHOWN HEREON EXISTED ON THE 30th DAY OF NOVEMBER NINETEEN HUNDRED AND NINETY EIGHT.

James M. Peter

SITE IMPROVEMENT PLAN
FOR DAVE FISHER
SUBLOT 8, MADISON-TOWNLIN ESTATES
TOWNSHIP OF MADISON, COUNTY OF LAKE
STATE OF OHIO

4 DECEMBER 1998 SCALE 1 In. = 30 ft.

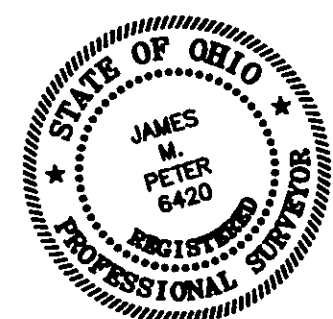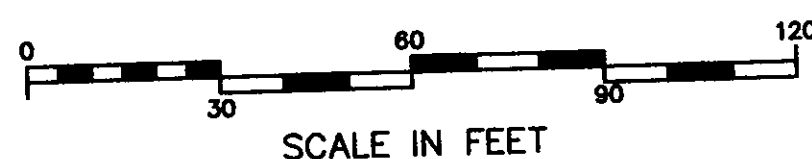

James M. Peter
JAMES M. PETER
REGISTERED LAND SURVEYOR - 6420

Grading Plan App.
shown and/or not shown
T. AS P. GILLES, P.E.
Lake County Engineer

APPROVED
MADISON TOWNSHIP ZONING
DATE 12/7/98
BY 12/16043

DWG #961103

By GSH Date 12.8.98