

24" 6'-6" 12"


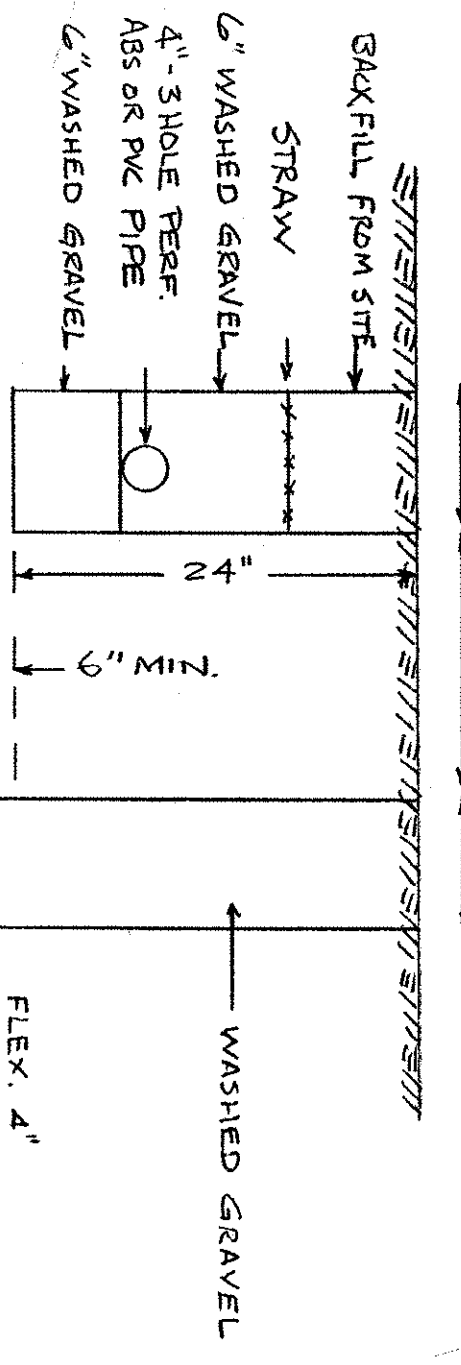


Diagram illustrating a trench cross-section. The trench is labeled "LEACHING TRENCH CROSS SECTION". It shows a rectangular trench with a "CURTAIN DRAIN" at the bottom. A dashed line indicates the water table level, which is higher than the trench bottom.

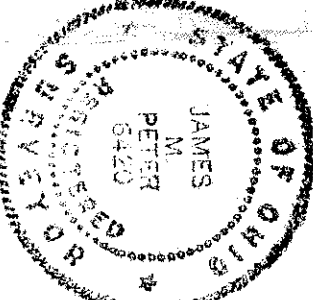

JIM PETER LAND SURVEY
4759 CROSBY-COOK RD.
ROME, OHIO 44085
TELE. (216) 294-2187

SEWAGE DISPOSAL PERMIT MUST BE
OBTAINED BY A LAKE COUNTY LICENSED
INSTALLATION OF SEWAGE INSTALLATION IS

Office Approved
in accordance with
S.P. 011206
County Engineer
DWG 951206