


PERMIT # _____
ZONING INSPECTOR _____

2897

Approved
and Forwarded
by Charles E.

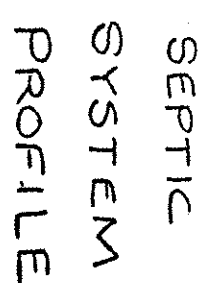

6 DECEMBER 1994 SCALE 1" = 20ft.

5/15 TODD DRIVE, MADISON
MADISON - TOWNLINE ESTATES
MADISON TOWNSHIP, LAKE COUNTY, CHICAGO

॥


JOE WELCH

S/L 15 TODD DRIVE, MADISON



I, THE UNDERSIGNED, HEREBY CERTIFY THAT THE TOPOGRAPHY SHOWN HEREON, INDICATED BY ONE FOOT CONTOURS & ELEVATIONS, REPRESENTS AN ACTUAL FIELD TOPOGRAPHIC SURVEY MADE BY ME ON THE 6th DAY OF DECEMBER, 1994 AND THAT THE ELEVATIONS WERE TAKEN AT APPROPRIATE INTERVALS AND THAT AS OF THAT DATE THEY EXISTED AS SHOWN HEREON.

W. G. Carter

LEACHING TRENCH CROSS - SECTION	CURTAIN DRAIN CROSS - SECTION

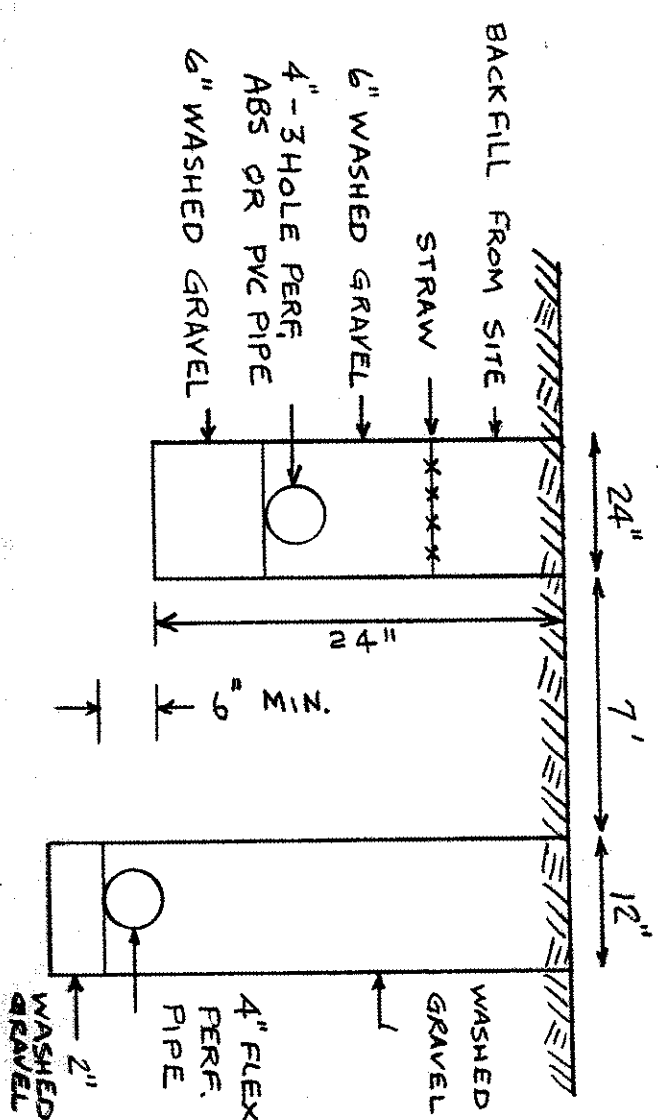

- A. To be brought to minimum flows
 1. Septic tank manhole covers
 2. Splitter box cover
 3. Distribution box cover
- B. No footer drains or downspouts to be discharged into septic tanks
- C. All waste water to be discharged into septic tanks

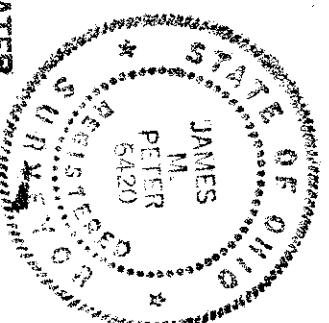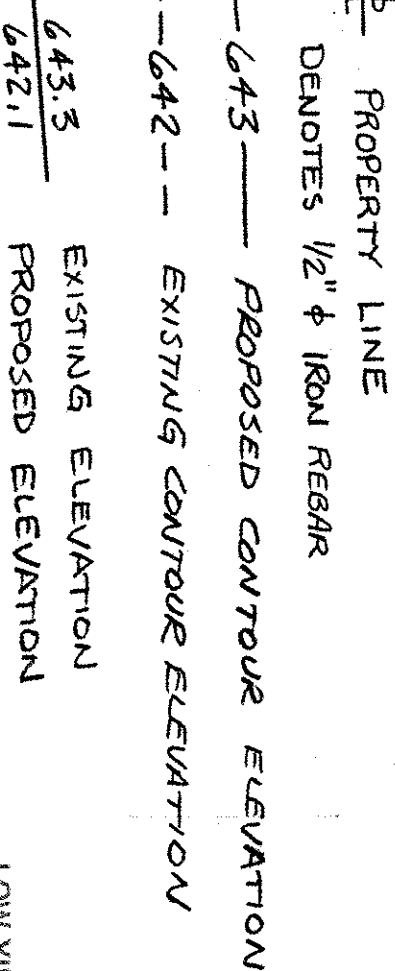

LOT 16
Reviewed and Accepted
VAD CANTON GENERAL HEALTH DISTRICT

JOEL LUCIA, R. S., M. P. H.
Health Commissioner

Job No. 241201

FIXTURES REQUIRED

ON ALL:

— Shower Head

— Toilet

SEWAGE DISPOSAL PERMIT MUST BE
OBTAINED BY A LAKE COUNTY LICENSED
MANAGER