
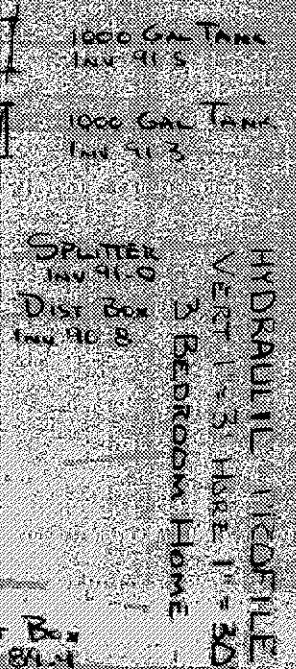


SCALE: 1"=20'

FOR
JEFF DODD
BEING PART OF LOT 5 TRACT 9 IN BELGALEY
SUBDIVISION, MADISON TOWNSHIP, LAKE
COUNTY, OHIO.

APPROVED
MADISON TWP ZONING
Inspector: *[Signature]*
7681 B.O. APR 10 1987

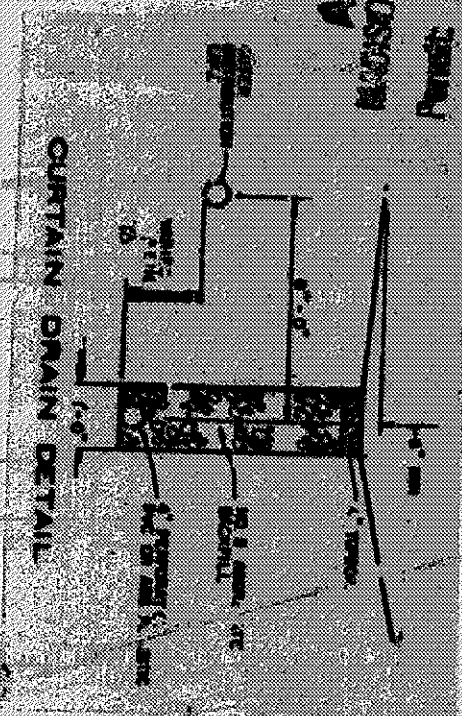

NOTE: FILL ABOVE PIPE TO BE
MEDIUM COARSE SAND

BENCHMARK - 100.00 (ASSUMED)
NAIL IN POWER POLE NO. 295371

Reviewed and Accepted
LAKE COUNTY GENERAL HEALTH DISTRICT
Date: 2-24-87
JOE LUCIA, R. S. M. P. H.
Health Commissioner
BY: *[Signature]*

SEWAGE DISPOSAL PERMIT MUST BE
OBTAINED BY A LAKE COUNTY LICENSED
INSTALLER BEFORE INSTALLATION IS
STARTED.


- A. To be brought to finished grade
1. Septic tank manhole covers
 2. Splitter box cover
 3. Distribution box cover
- B. No footer drains or downspouts
to be discharged into septic tanks
- C. All waste water to be discharged into
septic tanks

LOW YIELD WATER
FIXTURES REQUIRED
ON ALL:
Shower Head
Toilet

DUPLICATION
OF OPERATION

JEFFREY & TAMMY S. DODD
No. 813-119
1022 AC

DEANIS WILLIAMS
V. 305-655
(VACANT)

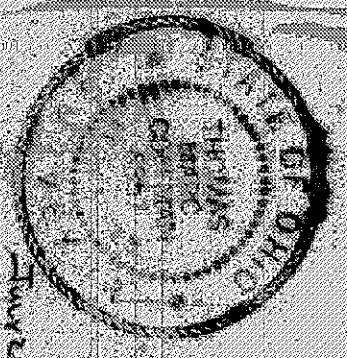

Grading Plan Approved
as shown and/or noted
THOMAS P. GILLES, P.E.
Lake County Engineer
BY: *[Signature]*
Date: 5-24-87

VILLAGE SURVEYING CO.
FAIRPORT HARBOR, OHIO 44071
(216) 357-1359