

SITE AND GRADING PLAN

FOR RAY ZIRKLE
5865 SHORE DRIVE, PO Bx 25
MADISON, OH 44057
PH (216) 428 2058

BEING S/L NO. 11, BROOKHAVEN SUBDIVISION
OF PART OF LOT NO. 10, TRACT 3
IN MADISON TOWNSHIP, LAKE COUNTY, OHIO




DESIGN & SURVEYOR'S CERTIFICATION

I, the undersigned hereby certify that I have surveyed the property shown hereon containing 0.5037 acres of land, from pin monuments found or set at points indicated, and that the bearings and distances shown hereon are true and correct. All dimensions shown hereon are expressed in feet and decimal fractions thereof. Bearings shown hereon are based upon an assumed meridian and are for the sole purpose of indicating the relative angle between lines.

I, the undersigned hereby certify that the topography shown hereon, indicated by one foot contours and elevations represents an actual field topographic survey made by me on the 21st day of December, 1995 and that the elevations were taken at appropriate intervals and that as of that date they existed as indicated hereon.

This plan was prepared by me and is correct to the best of my knowledge and belief.

Surveyor's Signature: *Edward J. Walker*
Date: 12/08/95
Registration No: 4514

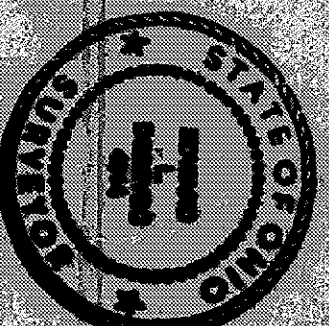

LEGEND

Existing Elevation: *80.00*
Proposed Elevation: *80.00*
At-Built Elevation: *80.00*
Existing Contour: *80.00*
Proposed Contour: *80.00*

- A. To be brought to finished grade
1. Septic tank manhole covers
2. Splitter box cover
3. Distribution box cover
- B. No factor drains or downspouts to be discharged into septic tanks
- C. All waste water to be discharged into septic tanks

CURVE DATA

CURVE	DELTA ANGLE	RADIUS	ARC	CHORD	CHORD BEARING
C1	19°00'00"	360.00	119.38	118.83	N 08°51'40"E
C2	19°00'00"	360.00	119.38	118.83	N 08°51'40"E
C3	08°01'20"	390.00	40.97	40.97	N 02°22'20"E
C4	12°58'40"	390.00	88.34	88.15	N 11°52'20"E
C5	11°55'20"	330.00	68.05	68.95	N 12°22'00"E
C6	07°00'40"	330.00	40.38	40.38	N 02°52'00"E

Reviewed and Accepted
LAKE COUNTY GENERAL HEALTH DISTRICT
Date: 1-28-96
By: *Joel Lucia*
JOEL LUCIA, R.S., M.P.H.
Health Commissioner

DEBEVEC-SALO & ASSOCIATES, INC.
860 BRYN MAWR AVE
WICKLIFFE, OHIO 44092
PH 944-2589

SCALE: 1" = 30'

DECEMBER 08, 1995

APPROVED
MADISON TOWNSHIP ZONING
APR 12 1996
148 JUE
ZONING INSPECTOR

Grading Plan Approved
as shown and/or noted
THOMAS F. GIGLES, P.E.
Lake County Engineer
TO SPLASH BLOCKS.

HYDRAULIC PROFILE

SCALE: HORZ 1" = 30' VERT 1" = 5'

