

SITE PLAN

MARSHALL TOWNSHIP, LAKE COUNTY, OHIO

for: DAVE JONES

CLIENT 1774 Cayce Rd. Mansfield

ADDRESS STREET

CITY ZIP

SUBDIVISION	NAME	LOT	TRACT
VOL. - PG.		358	1831
SUBLOT NO.	STREET	PERM. PARCEL NO.	STREET
		1774-9	1774-9
		1774-9	1774-9

LEGEND

SANITARY MANHOLE	WATER VALVE (GAS)
STORM MANHOLE	WATER METER (GAS)
INLET OR CATCH BASIN	AS BUILT ELEVATION
HYDRANT	INDICATES DIRECTION OF SURFACE DRAINAGE
EXISTING CONTOURS	
PROPOSED CONTOURS	
EXIST. ELEV.	100.0
PROP. ELEV.	100.0

REMARKS

ALL BOUNDARY DATA SHOWN WAS OBTAINED FROM (DEEDS, RECORDED SUBDIVISION PLAT OR OTHER PUBLIC RECORDS)
LOCATIONS AS SHOWN OF ADJACENT WELLS AND SEPTIC TANKS OBTAINED FROM LAKE COUNTY HEALTH DEPARTMENT

DESIGN CERTIFICATION

THIS PLAT WAS PREPARED BY ME, AND IS CORRECT TO THE BEST OF MY KNOWLEDGE AND BELIEF

NAME JOEL LUCKA, R.S., M.P.H. SURVEYOR REGISTRATION NO. 4383

CHECK LIST

NO. OF BEDROOMS	WATER MAIN SIZE, LOCATION
NO. OF BEDROOMS	SAN. SEWER SIZE, % GR. LOC.
BEARINGS	SAN. MH. CAST. ELEV. INV. ELEV.
TIE TO NEAREST STREET	SAN. CONN. SIZE, LOC. DEPTH
SUBLOT NO. PARCEL NO.	STORM SEWER SIZE, % GR. LOC.
SURROUNDING OWNERS	STORM MH. CAST. ELEV. INV. ELEV.
BUDG. DIMENSIONS FIN. GR.	PAV'T TYPE, GRADE CURBS
BUDG. TIES F.L.R. GRADES	APPROX. TYPE WIDTH, THICKNESS
APPROX. TYPE WIDTH, THICKNESS	SEPTIC TANK LOCATION & DUPPLICATION AREA
CULVERT TYPE DIA., LENGTH	WELL LOCATION
ROCK OUTCROPPINGS	ISOLATION RADIUS FROM WELL

PLAN PREPARED BY:

BABCOCK • JONES & ASSOCIATES, INC.
PAINESVILLE, OHIO

NO.	DATE	BY
1	5/6/88	HT
2	5/6/88	HT
3	5/9/88	HT
4	5/11/88	HT
5	5/12/88	HT
6	5/12/88	HT

"AS BUILT" CERTIFICATION

I, HEREBY CERTIFY THAT THE CIRCLED GRADES ARE EXISTING FINISH GRADES CHECKED IN THE FIELD ON 19 19 19 AND ARE CORRECT TO THE BEST OF MY KNOWLEDGE AND BELIEF.

REGISTERED SURVEYOR



REG. NO.

LOW YIELD WATER FIXTURES REQUIRED ON ALL:

- Shower Head
- Toilet

1. 391.33' REGISTERED SURVEYOR
2. 100.00' REGISTERED SURVEYOR
3. 100.00' REGISTERED SURVEYOR

EVAPORATION - TRANSPIRATION TRENCH CROSS SECTION

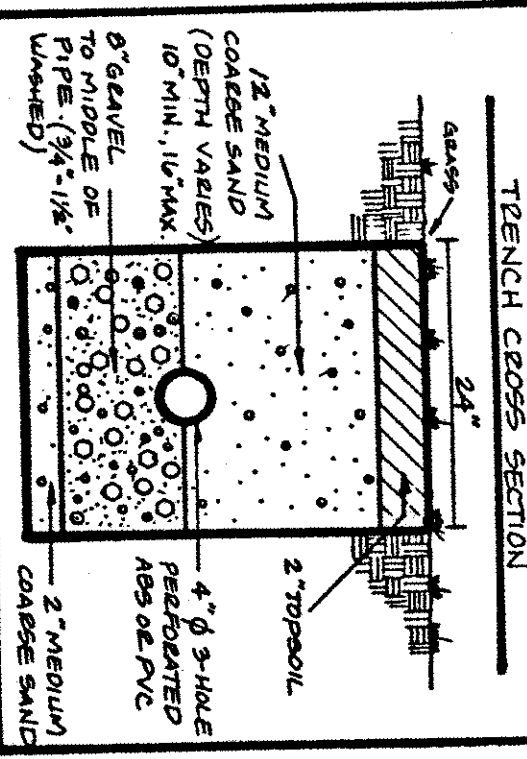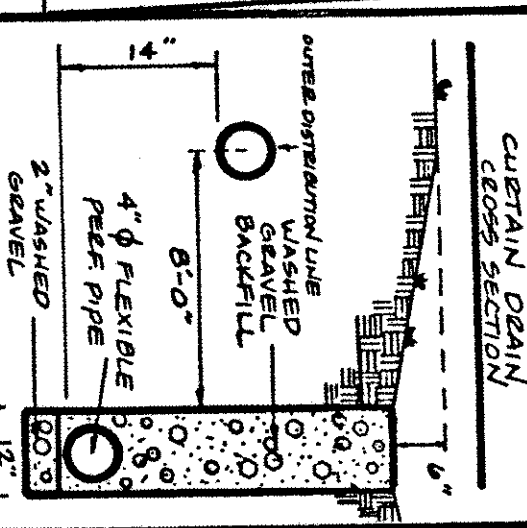

SEWAGE DISPOSAL PERMIT MUST BE OBTAINED BY A LAKE COUNTY LICENSED INSTALLER BEFORE INSTALLATION IS STARTED.

- A. To be brought to finished grade
- 1. Septic tank manhole covers
- 2. Splitter box cover
- 3. Distribution box cover
- B. No footer drains or downspouts to be discharged into septic tanks
- C. All waste water to be discharged into septic tanks

4. 100.00' REGISTERED SURVEYOR

5. 100.00' REGISTERED SURVEYOR

