

NOTE: DRAINAGE DITCH TO BE DEEPENED
TO ALLOW ACCEPTABLE DISCHARGE
POINT FOR SEPTIC CURTAIN DRAIN.

ACTUAL D. SIDLEY
VOL. 609 - PG. 417
1A-13-10

1A-13-05
3.076 AC

TODD MENNIGUE
VOL. 609 - PG. 916
1A-13-04

SITE PLAN

MADISON TOWNSHIP, LAKE COUNTY, OHIO

for: RANDALL FALEY

OWNER

ADDRESS STREET CITY ZIP

SUBDIVISION VOL. - PG. NAME LOT 7 TRACT 4

SUBLOT NO. STREET PERM. PARCEL NO. PAGE 723

LEGEND

- SANITARY MANHOLE
- STORM MANHOLE
- INLET OR CATCH BASIN
- HYDRANT
- EXISTING CONTOURS
- PROPOSED CONTOURS
- EXIST. ELEV. 100.00
- PROP. ELEV. 100.00
- WATER VALVE (GAS)
- WATER METER (GAS)
- AS BUILT ELEVATION
- INDICATES DIRECTION OF SURFACE DRAINAGE

REMARKS

ALL BOUNDARY DATA SHOWN WAS OBTAINED FROM (DEEDS, RECORDED SUBDIVISION PLAT OR OTHER PUBLIC RECORDS) LOCATIONS AS SHOWN OF ADJACENT WELLS AND SEPTIC TANKS OBTAINED FROM LAKE COUNTY HEALTH DEPARTMENT

DESIGN CERTIFICATION

THIS PLAT WAS PREPARED BY ME, AND IS CORRECT TO THE BEST OF MY KNOWLEDGE AND BELIEF.

NAME SUBDIVISION REGISTRATION NO.

CHECK LIST

- NO. OF BEDROOMS
- BEARINGS
- 716 TO NEAREST STREET
- SUBLOT NO. PARCEL NO.
- OWNER'S NAME
- BLOCK TIES FLR. GRADES
- APPROX. TYPE WIDTH THICKNESS
- SIDEWALK TYPE WIDTH THICKNESS
- CULVERT TYPE DIA. LENGTH
- ROCK OUTCROPPINGS
- WATER MAIN SIZE, LOCATION
- SAN. SEWER SIZE & ON, LOC.
- SAN. MAN. CAST. ELEV. INV. ELEV.
- SAN. CORR. SIZE, LOC. DEPTH
- STORM DRAINAGE
- STORM DRAIN SIZE & ON, LOC.
- PAV'T TYPE GRADE CURVES
- GAS LINE LOC. SIZE PRESSURE
- SEPTIC TANK LOCATION, DRAINAGE AREA
- WELL LOCATION
- ISOLATION RADII FROM WELL

PLAT PREPARED BY:

BABCOCK • JONES & ASSOCIATES, INC.

PAINESVILLE, OHIO

NO.	DATE	BY
1	6-21-91	CC
2		
3		
4		
5		

"AS BUILT" CERTIFICATION

I, HEREBY CERTIFY THAT THE CIRCLED GRADES ARE EXISTING FINISH GRADES CHECKED IN THE FIELD ON 19 19 19 AND ARE CORRECT TO THE BEST OF MY KNOWLEDGE AND BELIEF.


REGISTERED SURVEYOR

REG. NO.

B.M. TOP OF IP SET @ N.E. CORNER OF PAREL 100.00

"I, the undersigned hereby certify that this topography indicated by 6", 1' or 2' contours, and elevations shown hereon represent an actual field survey made by me on the 19 19 19 day of July 19 19 19 and that the elevations were taken at appropriate intervals so that as of that date they existed as indicated hereon."

Name 6343

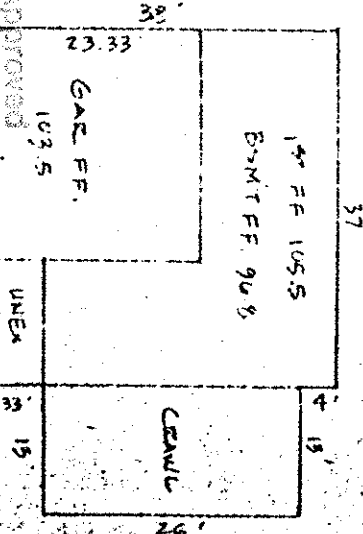

APPROVED JUL 17 1995

WOOD ROAD - 66

APPROVED JUL 17 1995