


VILLAGE SURVEYING CO
202 THREE ST. FAIRPORT AVE. ON 44011
(216) 357-1354

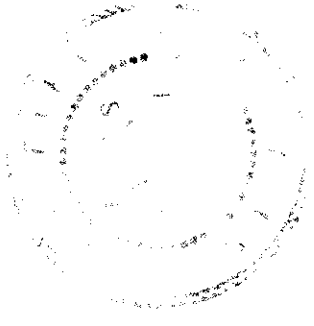

I, the undersigned hereby certify that this topography, indicated by contours and elevations shown herein represent actual field survey made by me or March 13, 1990 and that the elevations were taken at appropriate intervals and that as of that date they existed as indicated herein.


J. H. Coffman PS
#6857

Reviewed and Accepted
LAKE COUNTY GENERAL HEALTH DISTRICT
Date 5-24-90
JOEL LUCIA, R. S. M. P. H.
Health Commissioner
BY *[Signature]*

LOW YIELD WATER
FIXTURES REQUIRED
ON ALL:
Shower Head
Toilet

- A. To be brought to finished grade
1. Septic tank manhole covers
 2. Splitter box cover
 3. Distribution box cover
- B. No further details for drainispoints to be discharged into septic tanks
- C. All waste water to be discharged into septic tanks

Grading Plan Approved
as shown and/or noted
THOMAS P. GILLES, P.E.
Lake County Engineer
BY *[Signature]* Date 5/22/90

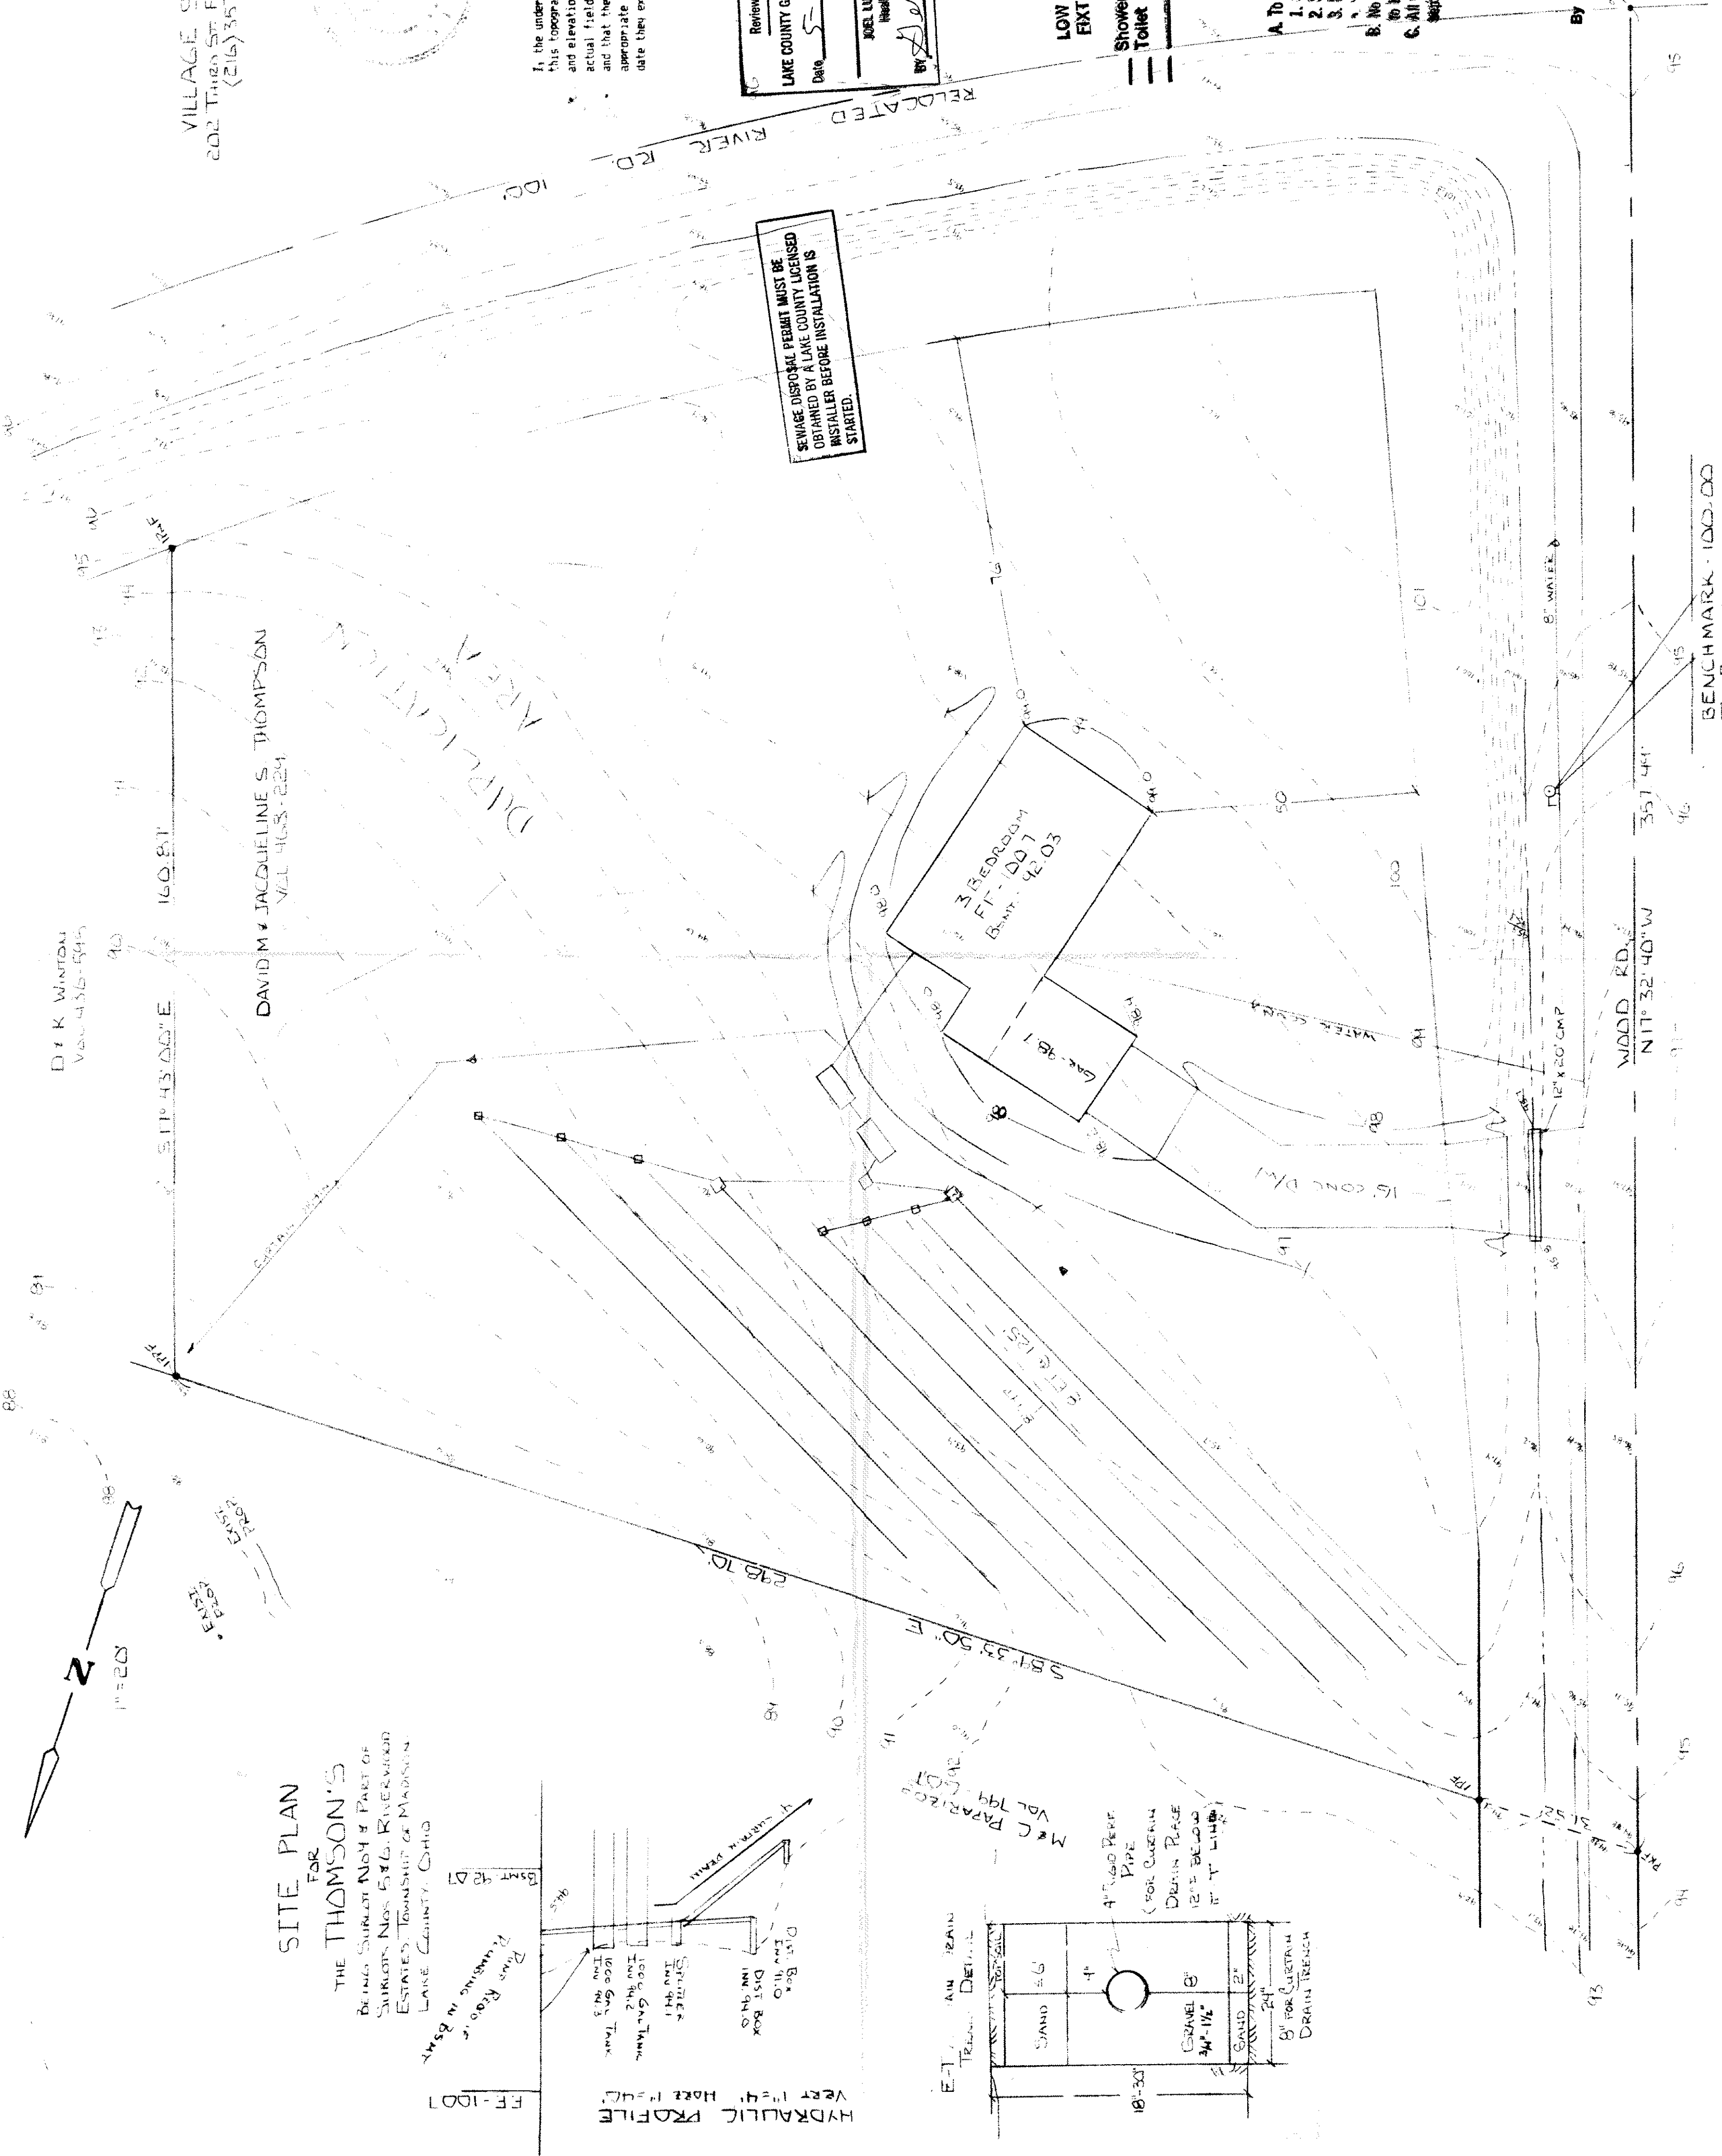

SITE PLAN
FOR
THE THOMPSON'S

BEING SURVEY NO. 4 & PART OF
SURVEY NOS. 5 & 6, RIVERVIEW
ESTATES, TOWNSHIP OF MADISON,
LAKE COUNTY, OHIO

