
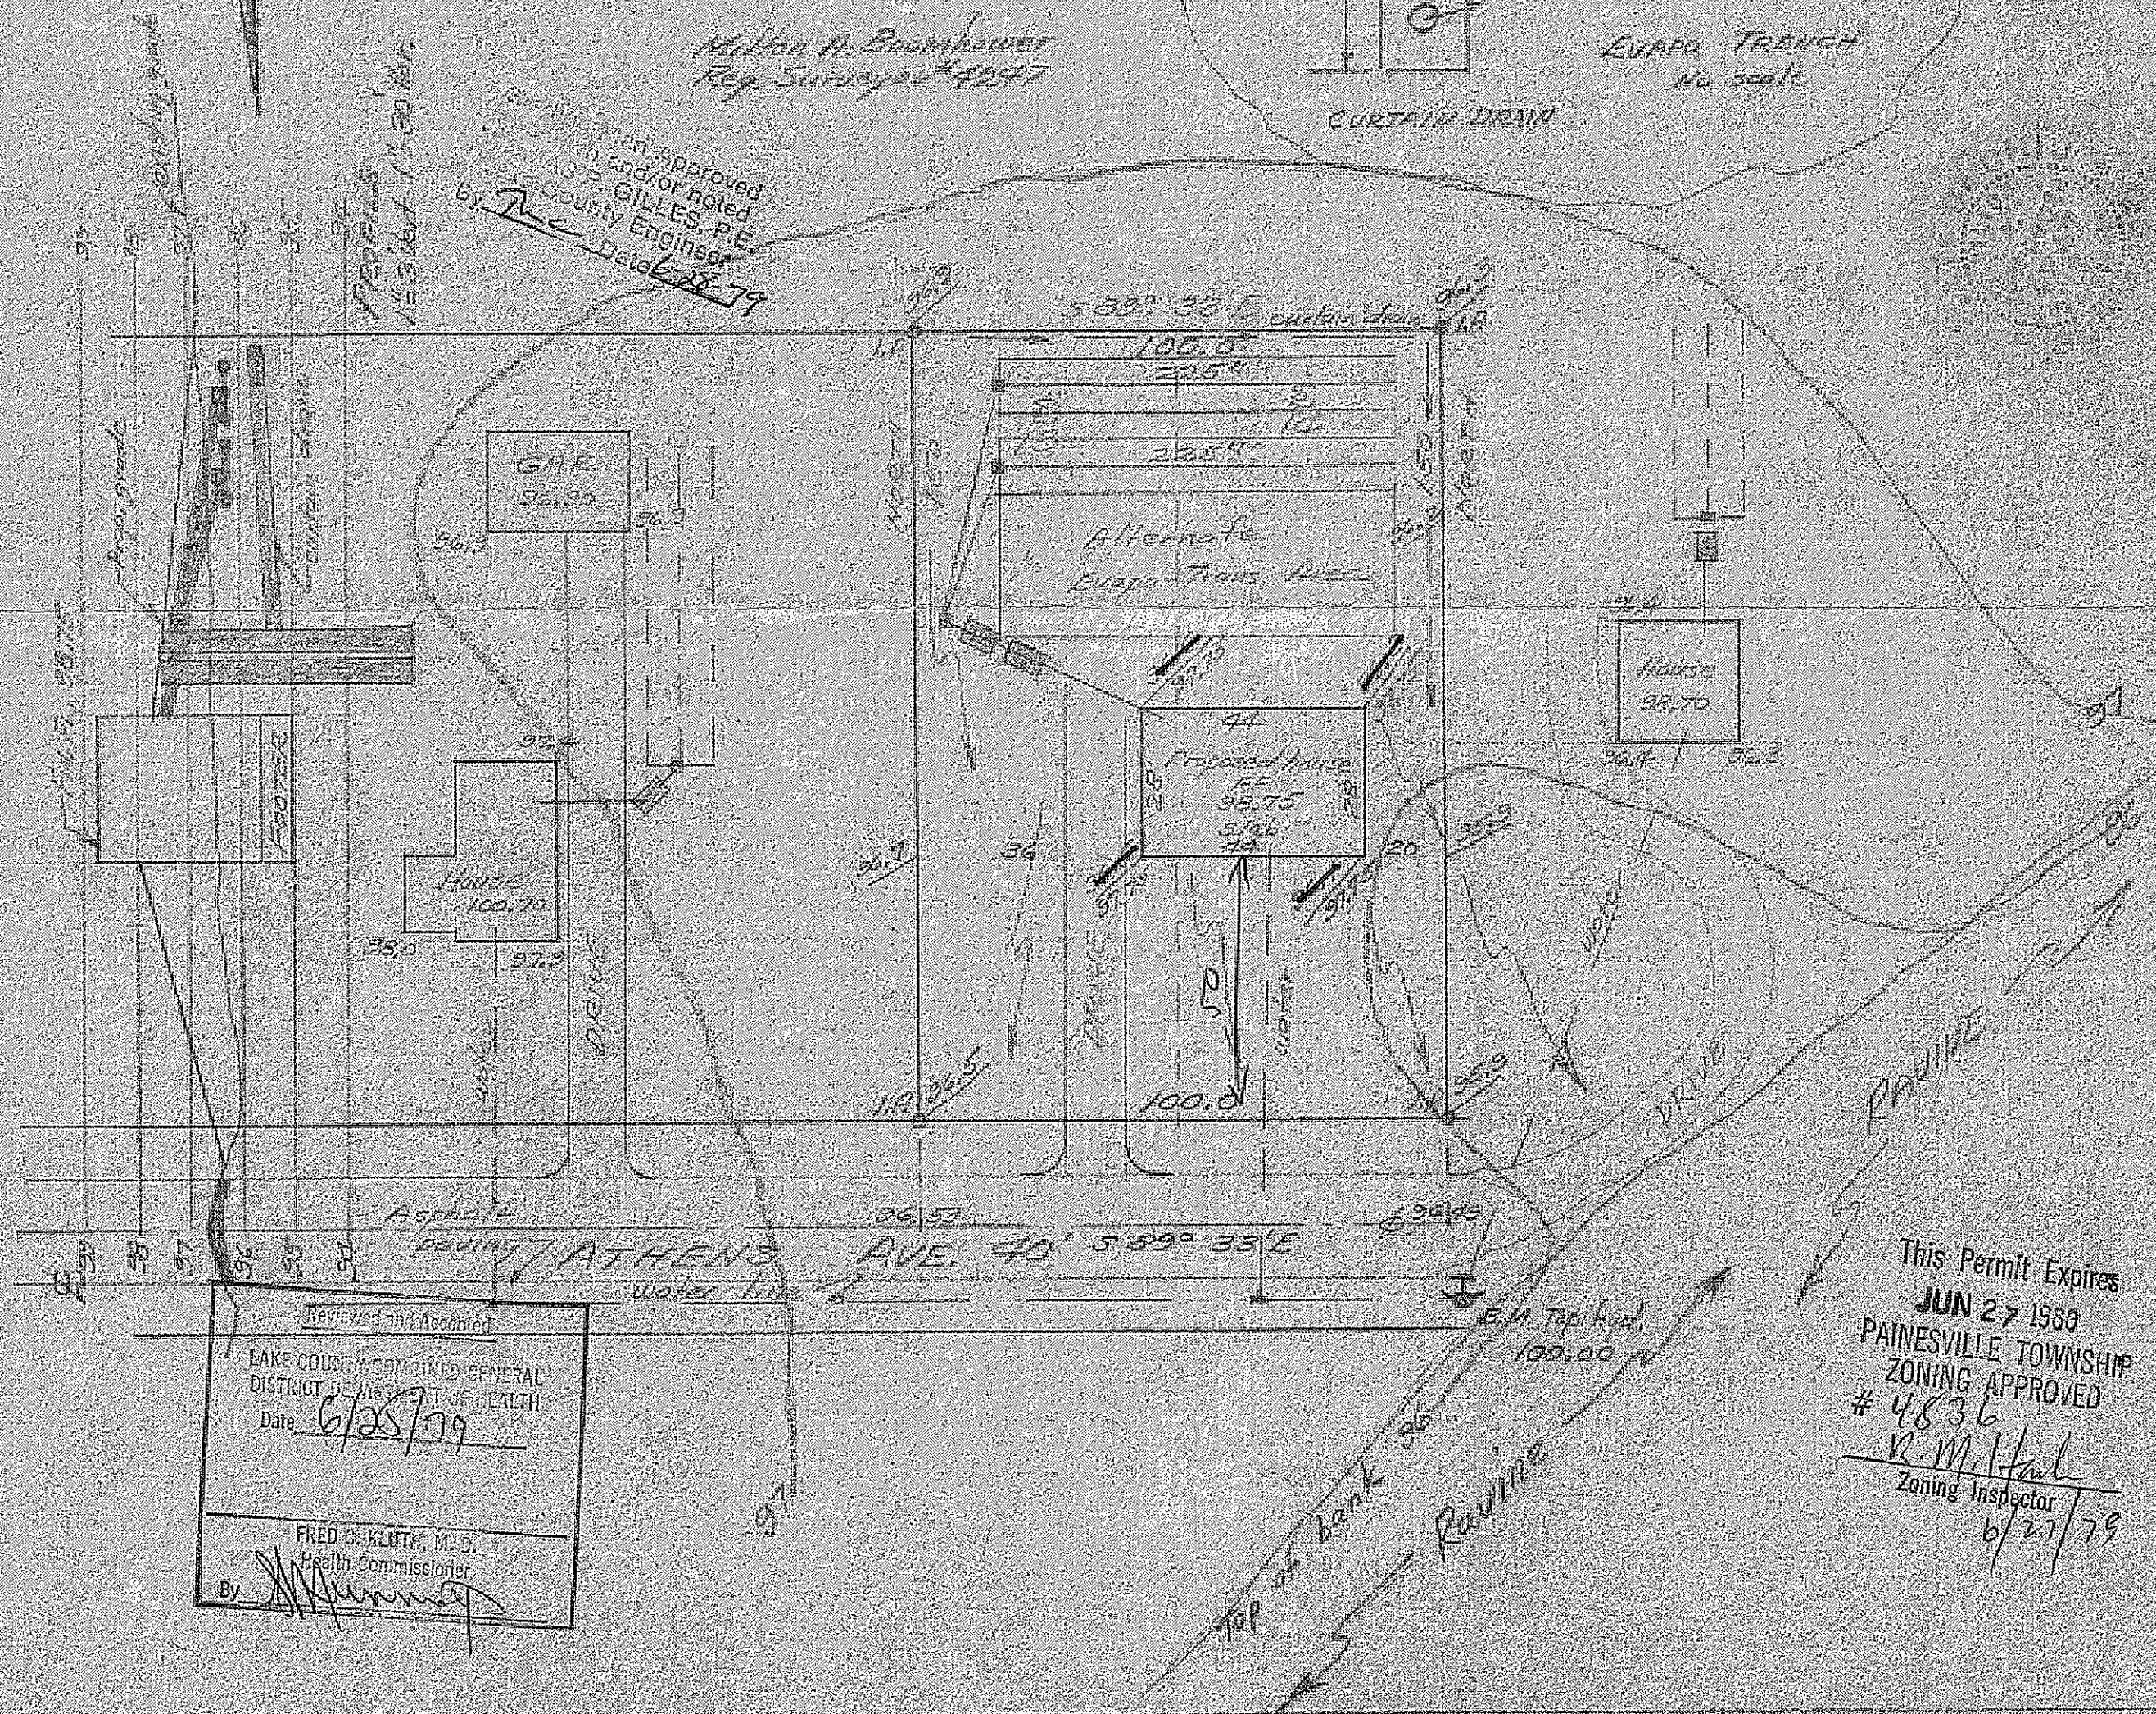


SITE PLAN
for
THE DANFORTH CORPORATION
S/L 13414 Carroll Apts.
PAINESVILLE TOWNSHIP
LAKE CO. OHIO
1"=30' June 1979

Milton A. Bromhower
Reg. Surveyor #4247

Plan approved
and/or noted
by **AS P. GILLES, P.E.**
County Engineer
Date **6-28-79**

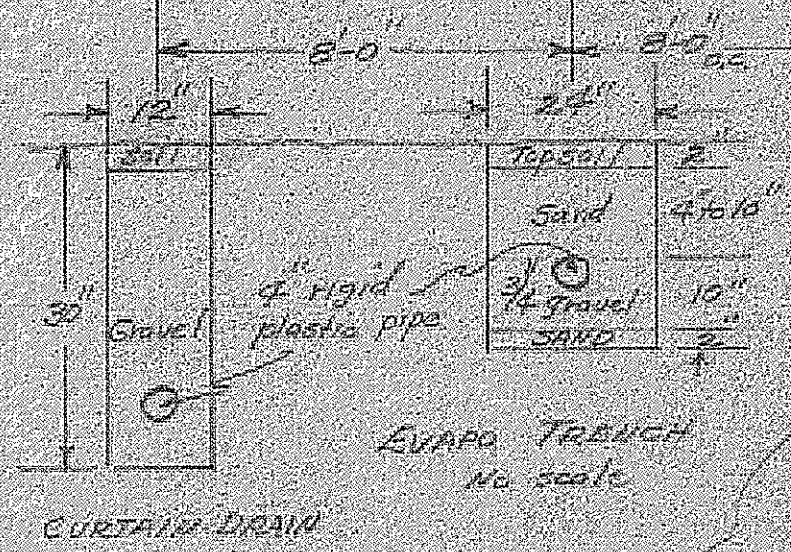

Reviewed and Approved
LAKE COUNTY COMBINED GENERAL
DISTRICT DEPARTMENT OF HEALTH
Date **6/28/79**
By **FRED C. KLOTZ, M.D.**
Health Commissioner

This Permit Expires
JUN 27 1980
PAINESVILLE TOWNSHIP
ZONING APPROVED
4836
By **R. M. Hurl**
Zoning Inspector
Date **6/27/79**