

for : R.L. Moore Homes  
CLIENT  
7121 Ravenna Rd. Concord Ohio 44077  
ADDRESS CITY STATE ZIP

42 Cedar Glen III 16 39  
SUBLOT No. SUBDIVISION NAME VOL. PAGE  
Painesville Twp. Ohio  
LOT TRACT CITY STATE

# Foresight Engineering Group

440 286-1010  
440 286-1034 fax  
320 Center Street, Unit F  
Chardon, Ohio 44024

## Engineers & Surveyors

## DESIGN CERTIFICATION

This Site Plan was prepared by Foresight Engineering Group, Inc.,  
and is correct to the best of my knowledge and belief.

NAME \_\_\_\_\_

## CHECK LIST

LOT DIMENSIONS & BEARINGS  
TIE TO NEAREST STREET  
SUBLOT No. (PARCEL No.)  
SURROUNDING OWNERS  
BUILDING DIMENSIONS  
SETBACK, SIDEYARD, REARYARD  
FINISH GRADE  
DRIVE & APRON TYPE, WIDTH, THICKNESS  
SIDEWALK TYPE, WIDTH, THICKNESS  
CULVERT TYPE, DIAM., LENGTH  
WATER MAIN SIZE, LOCATION  
SAN. SEWER SIZE, % GRADE, LOC.  
SAN. MH. CAST. ELEV., INV. ELEV.  
SAN. CONN. SIZE, % GRADE, LOC.  
STORM SEWER SIZE, % GRADE, LOC.  
STORM MH. CAST. ELEV., INV. ELEV.  
PAV'T TYPE, GRADE, CURBS  
GAS LINE LOC., SIZE  
SEPTIC SYSTEM & DUPLICATION  
WELL LOCATION & ISOLATION RADIUS



STATE SEAL

## "AS BUILT" CERTIFICATION

I hereby certify that the circled information is existing as obtained on the site \_\_\_\_\_ 19\_\_\_\_ and is correct to the best of my knowledge and belief.

NAME \_\_\_\_\_

SCALE : 1" = 20'


FILE NAME:  
I:\Rlm9802\sl42

DATE : 1/29/98

**BENCHMARK:** TOP OF I.P. FD. MON BOX 4-4.  
EL.=699.17

"I, the undersigned hereby certify that this topography, indicated by 6", 1' or 2' contours, and the elevations shown hereon represent an actual field survey made by Foresight Engineering Group, Inc. on the 21<sup>st</sup> day of JANUARY 1998 and that the elevations were taken at appropriate intervals and that as of that date they existed as indicated hereon."

NAME DAVID R. LEINWEBER P.S. #7895

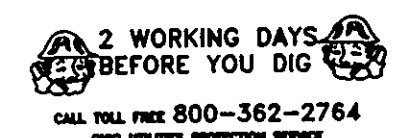

12 EXISTING UNDERGROUND UTILITIES NOTES:

**EXISTING UNDERGROUND UTILITIES NOTES:**  
The location both horizontal and vertical of the underground utilities shown herein, have been obtained by a diligent and comprehensive search of available records. Verification by field observation, has been conducted where practical. However, Foresight Engineering Group, Inc. does not guarantee the completeness nor accuracy thereof.

① NOTE: PER LAKE COUNTY SANITARY ENGINEER NO PRE-TAP FOR WATER EXIST FOR S/L 42.

