


PAINESVILLE TOWNSHIP
ZONING APPROVED
4084 1-21-77

Henry R. Henderson
Zoning Inspector

S. 0° 01' 00" E
92.96'

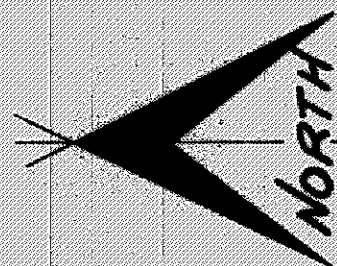

T.B.M. HYDRANT AT
SOUTHWEST CORNER OF
SOUTHWOOD & BIRCH. ASSUMED
ELEVATION 100.00

788.23' TO CENTERLINE
OF SOUTHWOOD ROAD

PROPOSED

S/L 7

CENTER ROAD 40'

211.97'

S. 89° 46' 30" E.

211.97'

N. 89° 46' 30" W.

450 LF
LEACH
FIELD

DUPLICATION
AREA

2.1000 GAL.
SEPTIC TANKS

FIN. FLOOR
102.03

55.0'
SETBACK

92.96'

N. 0° 01' 00" W.

BIRCH ROAD 40'

SITE PLAN

PAINESVILLE LAKE COUNTY, OHIO
TOWNSHIP

for: ROY SLAYTON
CLIENT OWNER

ADDRESS STREET CITY ZIP

SUBDIVISION	NAME	LOT	TRACT
<u>7</u>	<u>BIRCH ROAD</u>		
SUBLOT NO.	STREET	VOLUME	PAGE
		PERM. PARCEL NO.	STREET

LEGEND

SANITARY MANHOLE	-----○-----	WATER VALVE (GAS)	-----○-----
STORM MANHOLE	-----●-----	WATER METER (GAS)	-----○-----
INLET OR CATCH BASIN	-----■-----	AS BUILT ELEVATION	100.0
HYDRANT	-----○-----	INDICATES	
EXISTING CONTOURS	-----○-----	DIRECTION OF	
PROPOSED CONTOURS	-----○-----	SURFACE DRAINAGE	
EXIST. ELEV.	100.0		
PROP. ELEV.	100.0		

REMARKS

ALL BOUNDARY DATA SHOWN WAS OBTAINED FROM (DEEDS, RECORDED
SUBDIVISION PLAT OR OTHER PUBLIC RECORDS)

LOCATIONS AS SHOWN OF ADJACENT WELLS AND SEPTIC TANKS OBTAINED FROM
LAKE COUNTY HEALTH DEPARTMENT

DESIGN CERTIFICATION

THIS PLAT WAS PREPARED BY ME, AND IS CORRECT
TO THE BEST OF MY KNOWLEDGE AND BELIEF

Richard J. Debevec PS #5244
NAME SURVEYOR REGISTRATION NO.

CHECK LIST

NO. OF BEDROOMS	WATER MAIN SIZE, LOCATION
DIMENSIONS	SAN. SEWER SIZE & GR. LOC.
BEARINGS	SAN. MH. CAST. ELEV. INV. ELEV.
TIE TO NEAREST STREET	SAN. CONN. SIZE, LOC. DEPTH
SUBLOT NO. PARCEL NO.	STORM SEWER SIZE & GR. LOC.
SURROUNDING OWNERS	STORM MH. CAST. ELEV. INV. ELEV.
BLDG. DIMENSIONS FIN. GR.	PAV'T TYPE GRADE CURBS
BLDG. TIES FL'R. GRADES	GAS LINE LOC. SIZE PRESSURE
APRON TYPE WIDTH THICKNESS	SEPTIC TANK LOCATION & DUPLICATION AREA
SIDEWALK TYPE WIDTH THICKNESS	WELL LOCATION
CULVERT TYPE DIA. LENGTH	ISOLATION RADIUS FROM WELL
ROCK OUTCROPPINGS	

Grading Plan Approved
as shown and/or noted
THOMAS P. GILLES, P.E.
Lake County Engineer

By *fwk* Date 1-21-77

"AS BUILT" CERTIFICATION

I, HEREBY CERTIFY THAT THE CIRCLED GRADES ARE EXISTING FINISH
GRADES CHECKED IN FIELD ON 19 BY
SURVEYING AND ARE CORRECT TO THE BEST OF MY KNOWLEDGE AND BELIEF.

REGISTERED SURVEYOR

REG. NO.

REVISIONS			PLAN PREPARED BY:		
NO.	DATE	BY	DEBEVEC • SALO & ASSOCIATES, INC.		
1			130 EAST JACKSON ST. PAINESVILLE, OHIO		
2					
3			DRAWN BY	SCALE	PHONE NO.
4			CHK'D	DATE	DRAWING NO.
5			CREW CHIEF	APP'D	