

for : R.L. MOORE BUILDERS, INC.
CLIENT
7121 Ravenna Road Concord OH 44077
ADDRESS CITY STATE ZIP

54 Eastern Woodlands Sub.
SUBLOT No. SUBDIVISION NAME VOL. PAGE
LOT TRACT Painesville Twp. Ohio
CITY STATE


Foresight Engineering Group

440 286-1010
440 286-1034 fax
320 Center Street, Unit F
Chardon, Ohio 44024

Engineers & Surveyors

SCALE : 1" = 20'	1	
FILE NAME: I:\Rlm19913\sl54	2	
DATE : February 1, 2000	3	

BENCHMARK: SAS MH Rim Elev. = 690.27

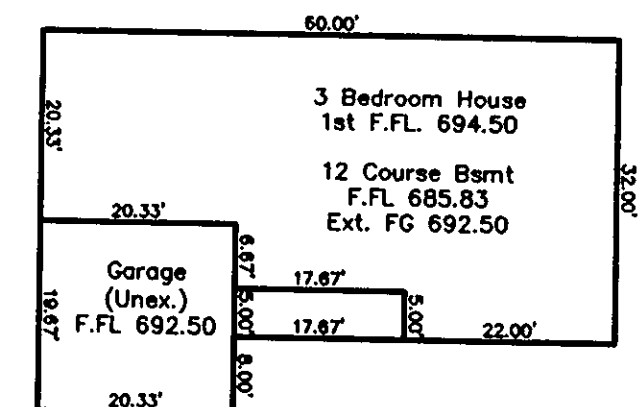

ZONING DISTRICT ~ R-1

Front Setback 50'
Side Yard Setback 10'
Rear Yard Setback 25'

Grading Plan Approved
as shown and/or noted
THOMAS P. GILLES, P.E.
Lake County Engineer

By CPH Date 021800


"I, the undersigned hereby certify that this topography, indicated by 6", 1' or 2' contours, and the elevations shown hereon represent an actual field survey made by Foresight Engineering Group, Inc. on the 12 day of February, 2000 and that the elevations were taken at appropriate intervals and that as of that date they existed as indicated hereon."

St. A. Room 2/2/00

**2 WORKING DAYS
BEFORE YOU DIG**

CALL TOLL FREE 800-362-2764
OHSO OFFERS PROTECTION SERVICE

EXISTING UNDERGROUND UTILITIES NOTES:
The location both horizontal and vertical of the underground utilities shown hereon, have been obtained by a diligent and comprehensive search of available records. Verification by field observation, has been conducted where practical. However, Foresight Engineering Group, Inc. does not guarantee the completeness nor accuracy thereof.

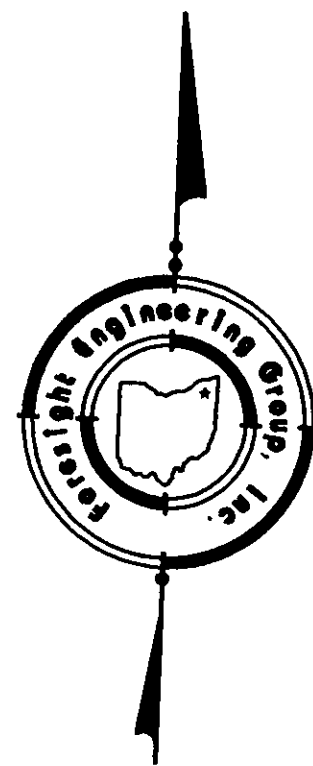



Patrica M. Sidley
Vol. 742 Pg. 14

Robert E. Courtwright II
& Marybeth Advey
Vol. 895 - Pg. 334

SYMBOL LEGEND	
	Fire Hydrant
	Iron Pin Found
	Iron Pin Set
	Monument Box Found
	Manhole
	Telephone SAC Box
	Electric Box
	Curb Inlet

Note: "Proposed Utilities" include Gas line, Electric, Phone, and Cable. Contractor to field verify location at roadway.

R/W Curve Data ~ C1
Delta=14°20'08"
L=57.55'
R=230.00'
T=28.92'
Ch=N05°42'01"E
57.40'

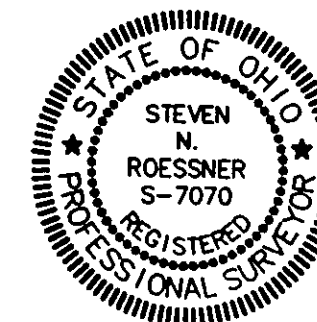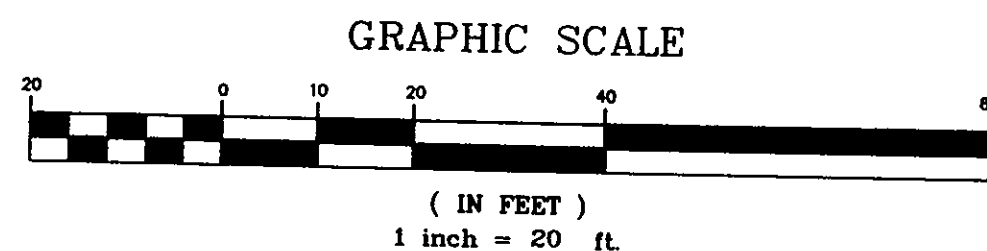

APPROVED
PAINESVILLE TOWNSHIP
PLANNING DEPARTMENT