



NOTE

DISTRIBUTION BOXES AND SPLITTER BOX TO BE TO THE SATISFACTION OF JOEL LUCIA, LAKE COUNTY DIRECTOR OF ENVIRONMENTAL PROGRAMS.

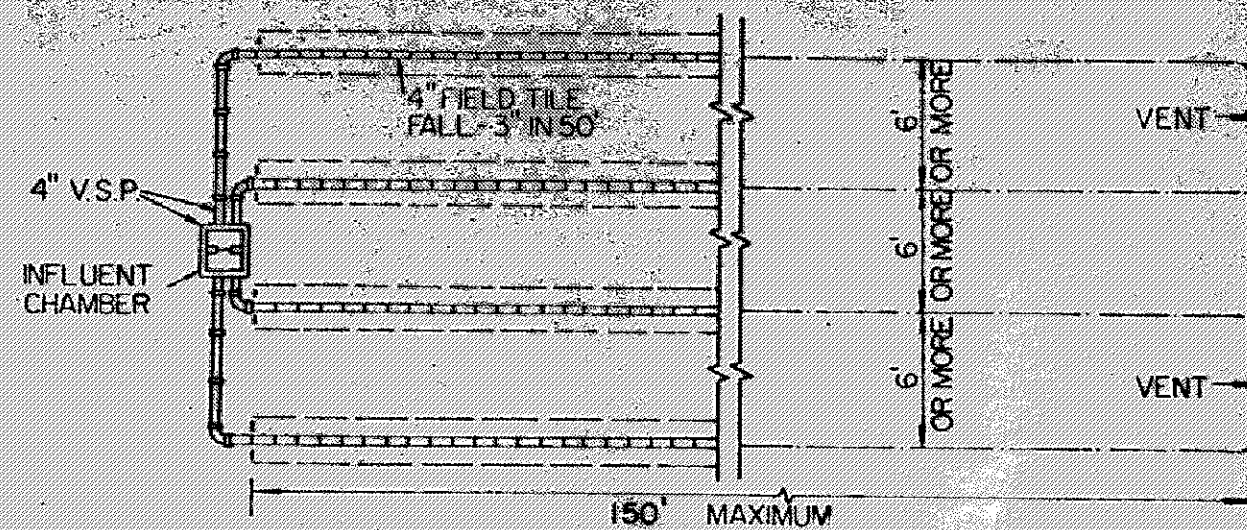


PLAN

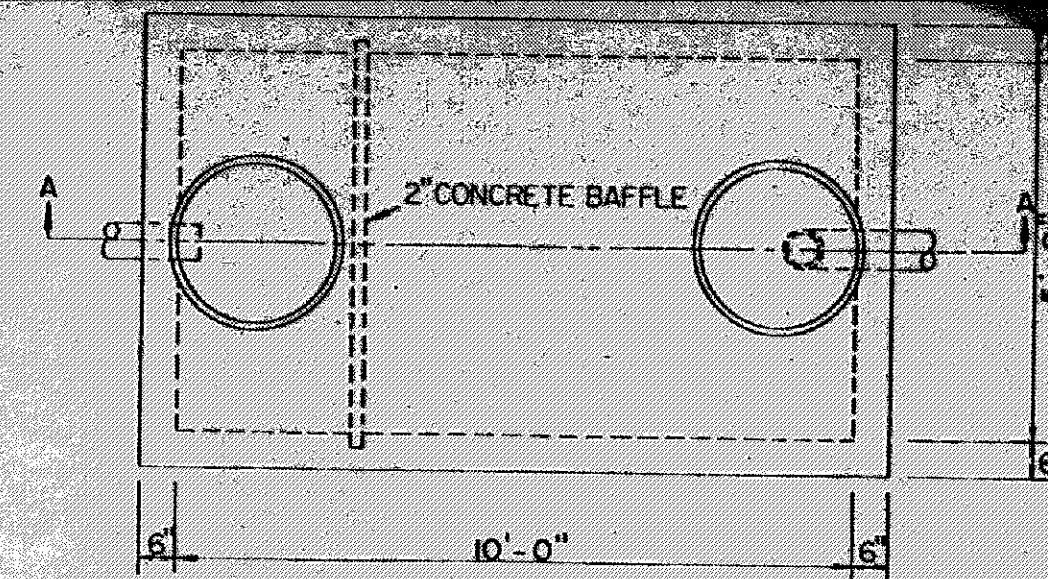


SECTION A-A

SETTLING TANK

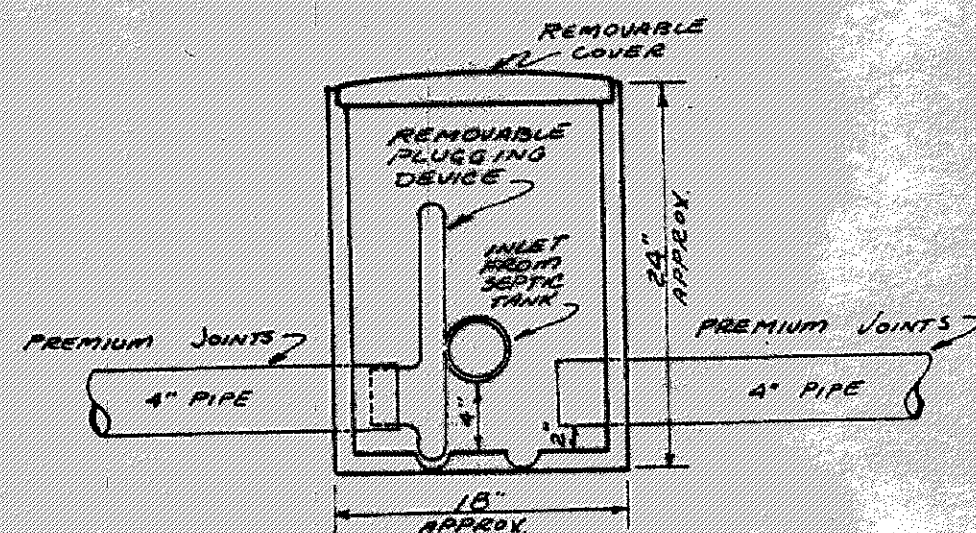


SPLITTER BOX

SCALE: 1"=1'-0"

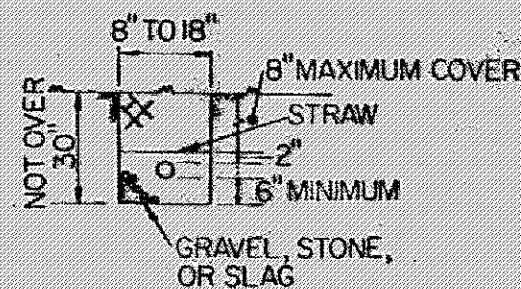


TRENCH SECTION

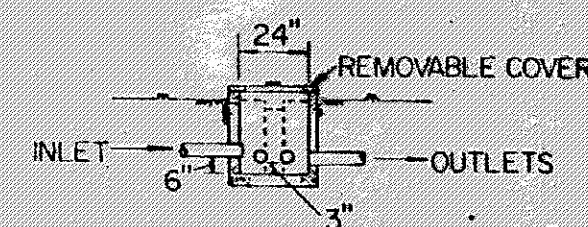

DISTRIBUTION BOX SECTION

LEACHING TILE FIELD

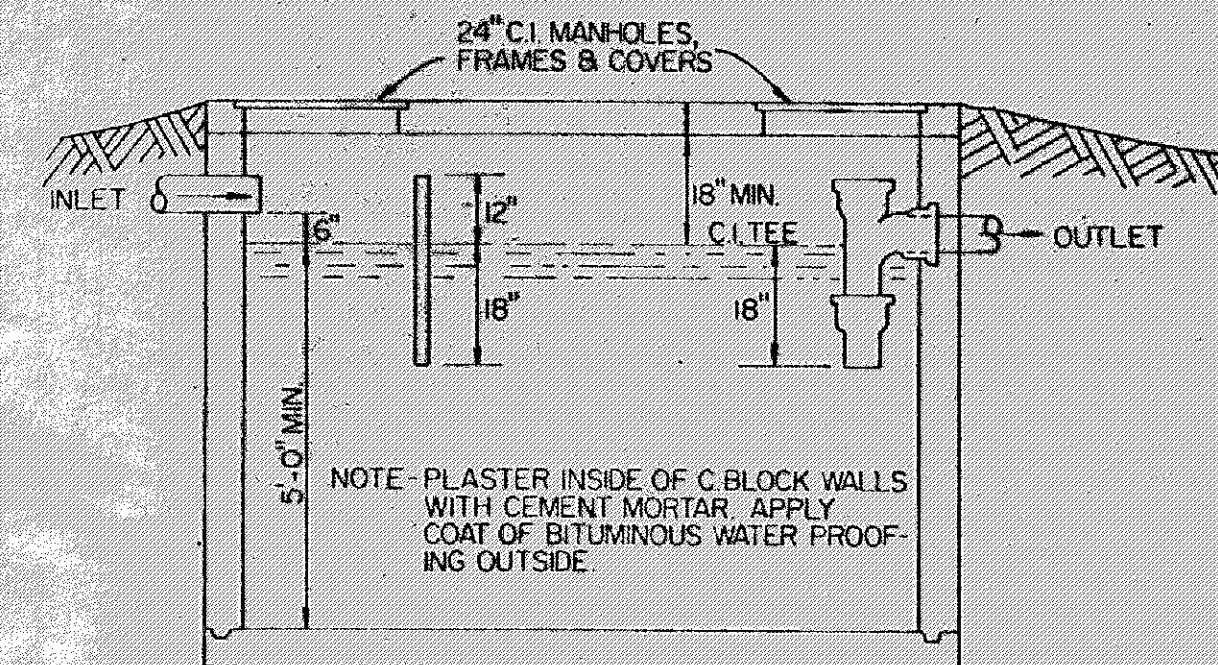

PROFILE

SCALE: HORIZ - 1"=20'
VERT - 1"=2'

