


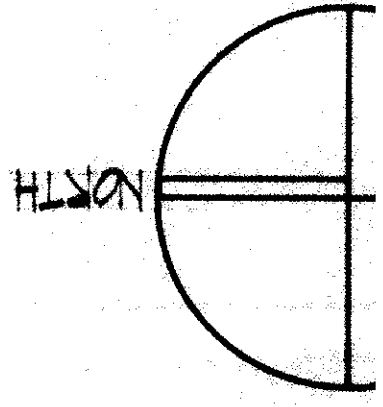


SITE PLAN

Steven M. Korman
P.E. # 7070

DATE: MAY 1, 1990
SHEET: A-1

RESIDENCE FOR:
LINA STANZIALE
926 BALBOA COURT
PAINESVILLE, OHIO 44077

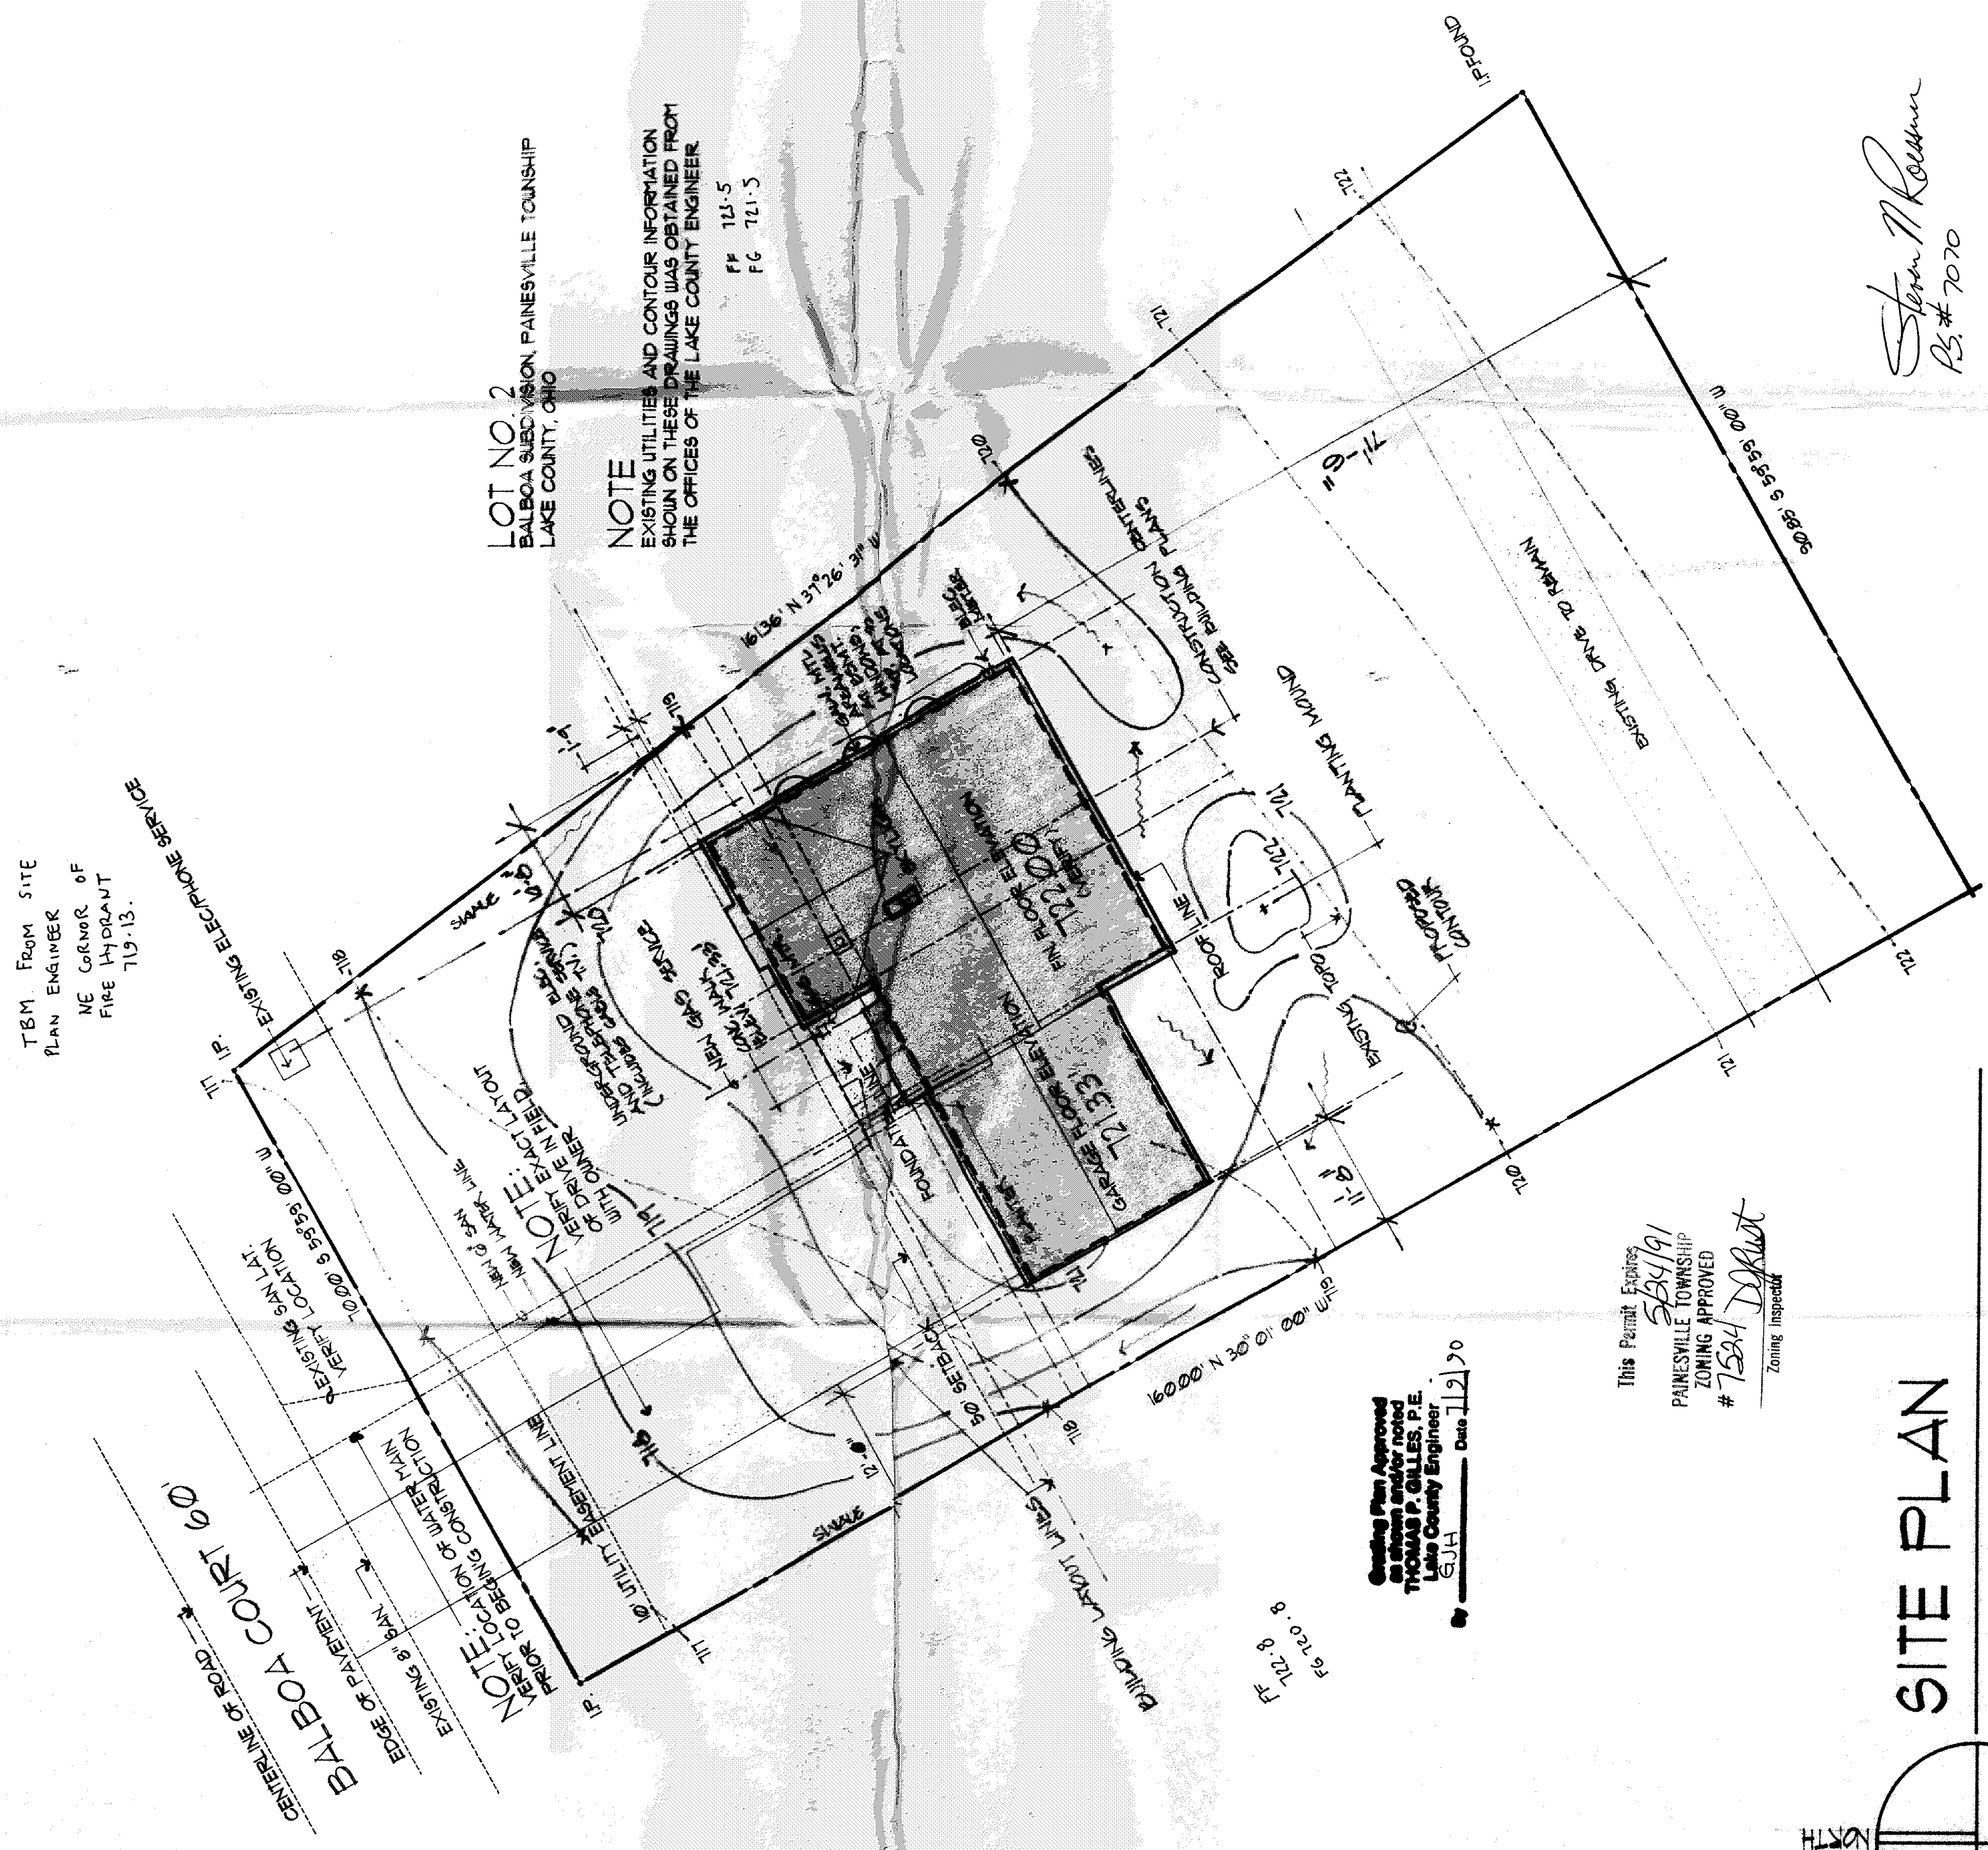

TBM FROM SITE
PLAN ENGINEER
NE CORNER OF
FIRE HYDRANT
719.13.

EXISTING ELECTRIC SERVICE

BALBOA COURT 60'
CENTERLINE OF ROAD

EDGE OF PAVEMENT

EDGE OF PAVEMENT

LOT NO. 2
BALBOA SUBDIVISION, PAINESVILLE TOWNSHIP
LAKE COUNTY, OHIO

NOTE
EXISTING UTILITIES AND CONTOUR INFORMATION
SHOWN ON THESE DRAWINGS WAS OBTAINED FROM
THE OFFICES OF THE LAKE COUNTY ENGINEER

P# 121.5
PG 121.5

EXISTING DRIVE TO REMAIN

EXISTING DRIVE TO REMAIN













































Grading Plan Approved
as shown and/or noted
THOMAS P. GILLES, P.E.
Lake County Engineer
Date 11/2/90

This Permit Expires
5/24/91
PAINESVILLE TOWNSHIP
ZONING APPROVED
1524
Zoning Inspector