

SITE PLAN

FOR
WAYNE HAWKINS
BEING KNOWN AS S/L 42 IN THE IMPERIAL
MEADOWS SUB'D IN PAINESVILLE TOWNSHIP
LAKE COUNTY, OHIO.


SCALE: 1" = 20'

EXIST.
PROJ.

EXIST.
PROJ.

I, the undersigned hereby certify that
this topography, indicated by 1' contours
and elevations shown hereon represent an
actual field survey made by me on
and that the elevations were taken at
appropriate intervals and that as of that
date they existed as indicated hereon.

J.M. Gills
No. 6857

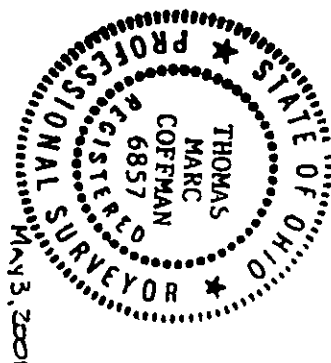

Grading Plan Approved
as shown and/or noted
JAMES R. GILLS, P.E.
Lake County Engineer

By *TAM* Date 5-10-01
Scale as shown

ROOF DRAINS
SHALL DISCHARGE TO SPLASH BLOCKS
V. 1143-1066

S/L 43

S/L 41

10' UTILITY EASEMENT

N 00° 11' 48" W 91.60'

CAROL FLACK
20011186

S/L 39

IVAN & ROSEMARY WHITE
V. 852-854

S/L 40

LLOYD SHOCKEY &
OHIO VALLEY COLLEGE TR'S
200107752

F.F. 705.13

1 STY SLAB
F.F. - 705.33

GAR. 704.6'

12" x 20" CMP
FIELD SET IF DIRECTED

N 00° 03' 25" W 91.60'

8" WATERLINE

BARLEY DRIVE - 60'

20' ASPHALT

8" SANITARY

BENCHMARK - 702.61
N. RIM SAN. MH: INV 696.39

APPROVED
PAINESVILLE TOWNSHIP
ZONING DEPARTMENT
2001-128

J.R. R...