

SITE PLAN


-FOR-

R.C. REED CONSTRUCTION





VILLAGE SURVEYING CO.
202 THIRD ST. FAIRPORT HARBOR, OHIO 44017.
(416) 357-1359

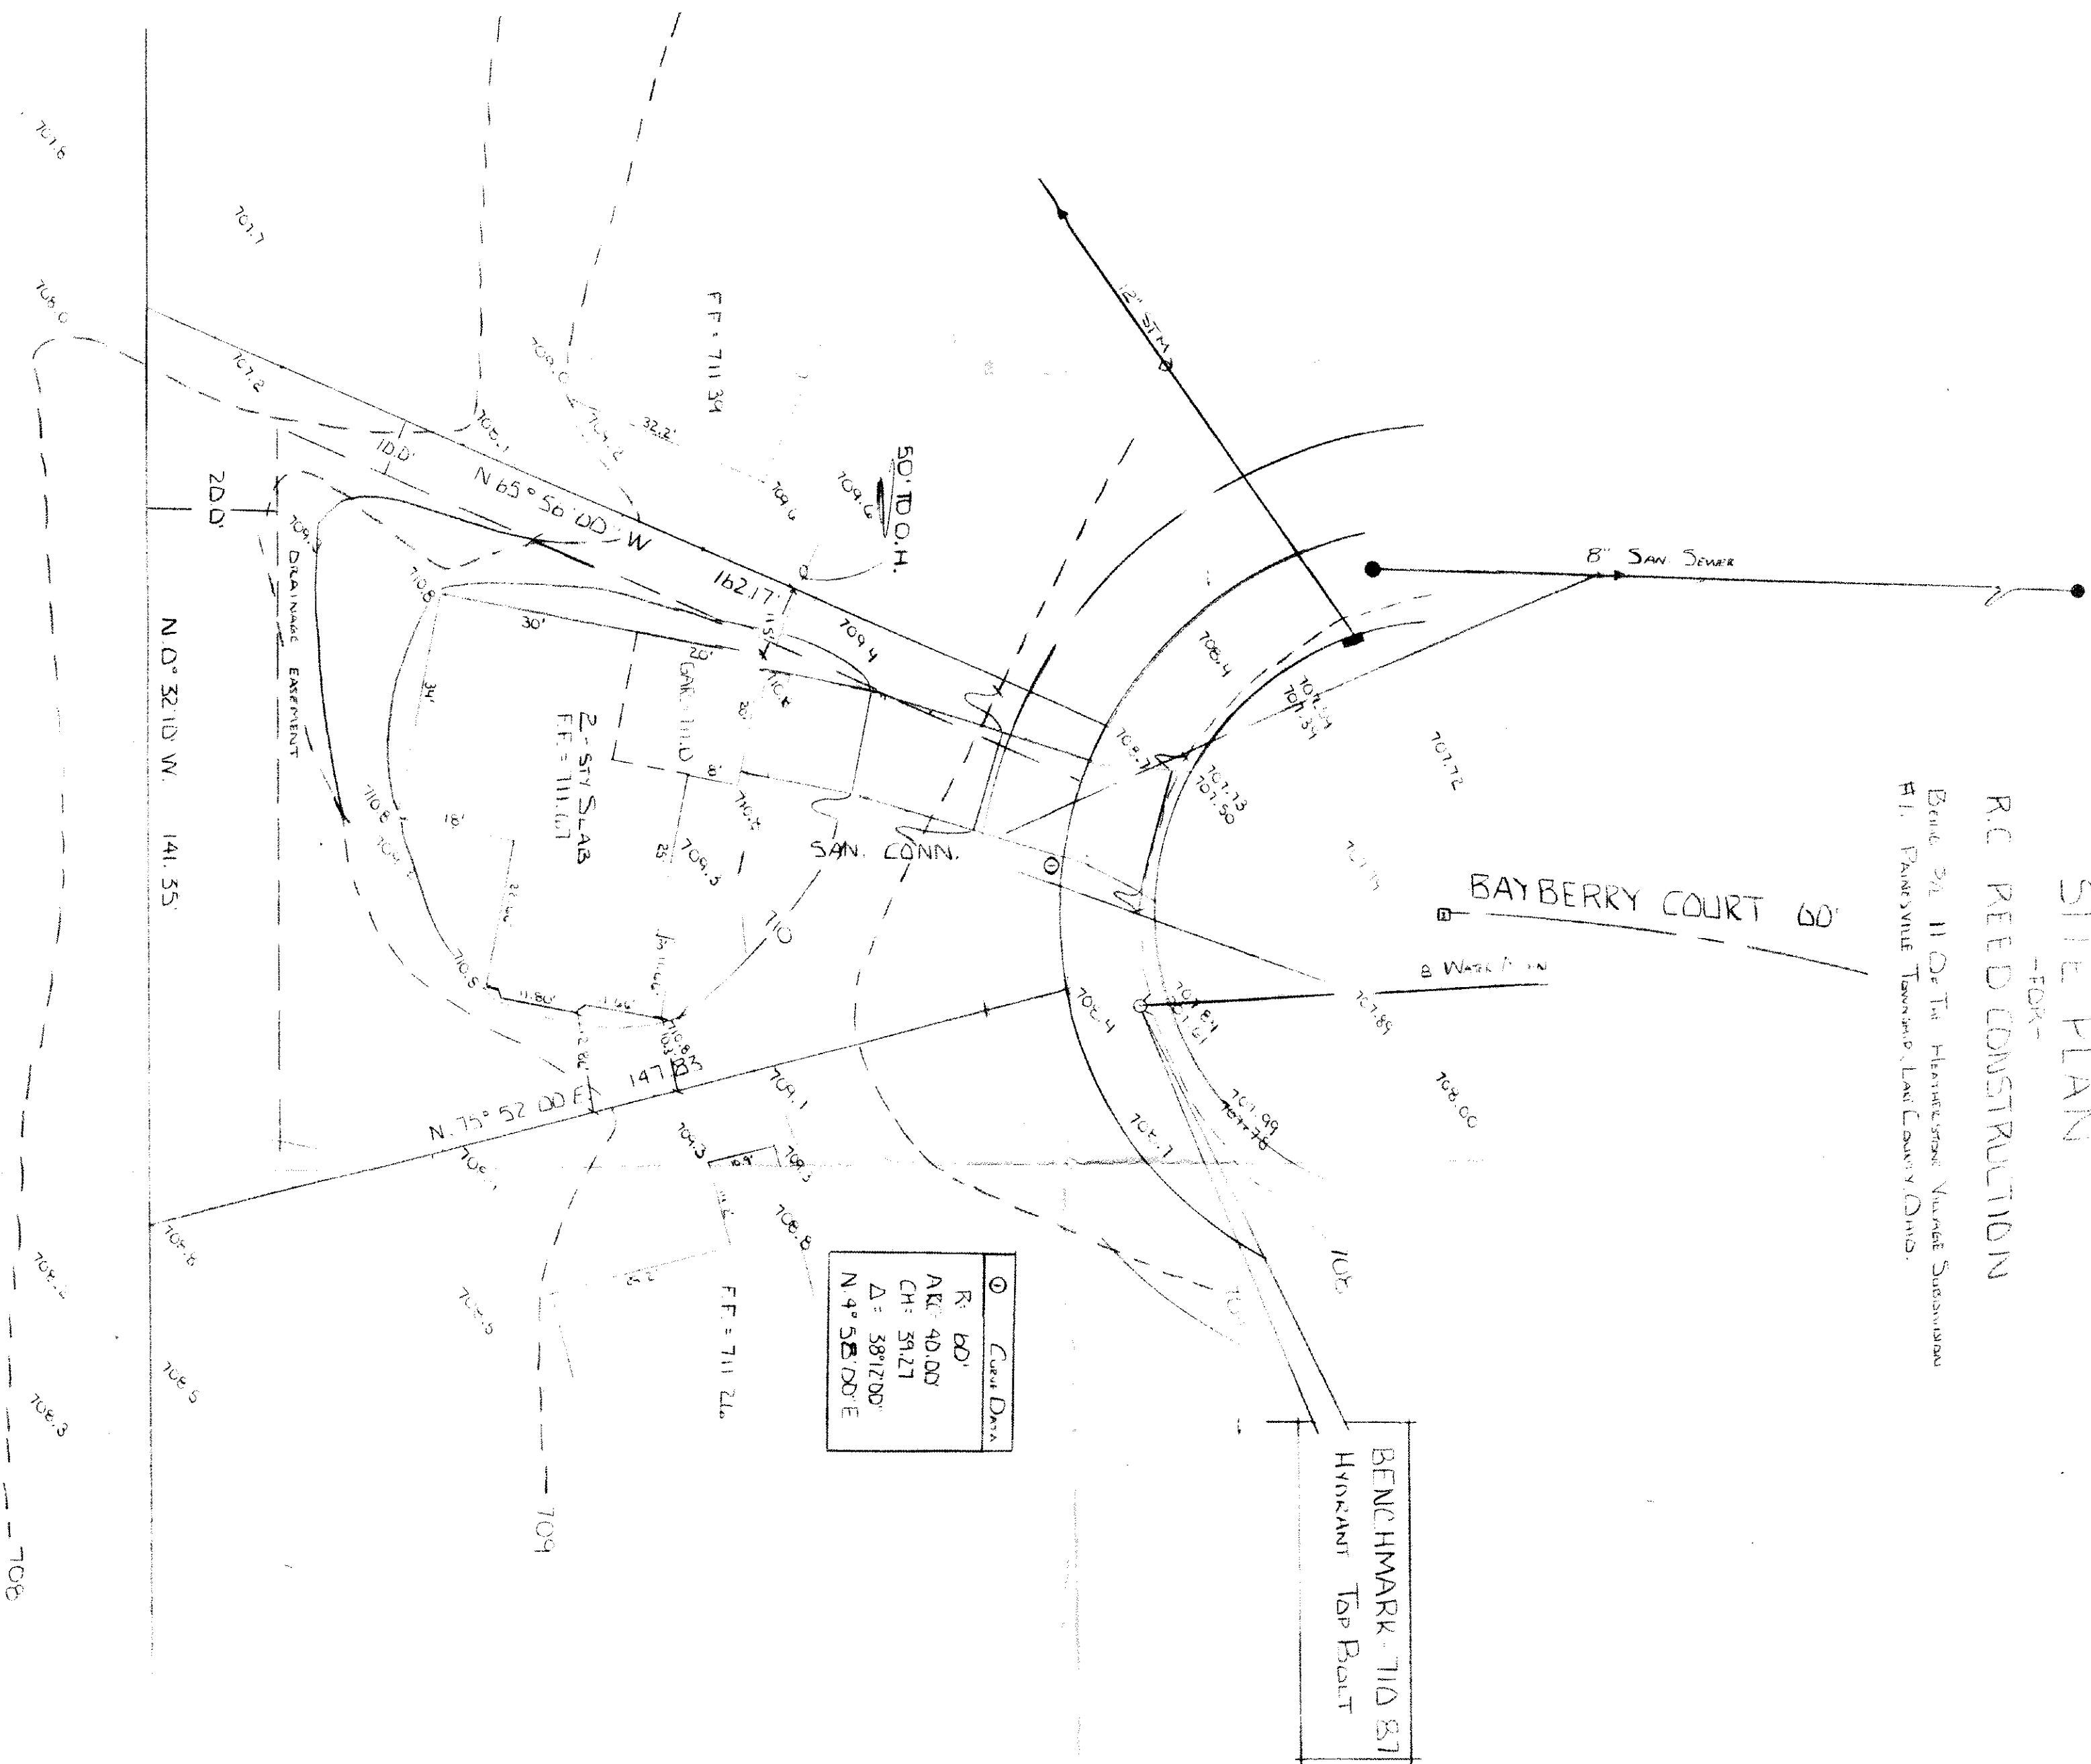

Grading Plan Approved
as shown and/or noted
THOMAS P. GILLES, P.E.
Lake County Engineer

by GSH Date 8/21/89

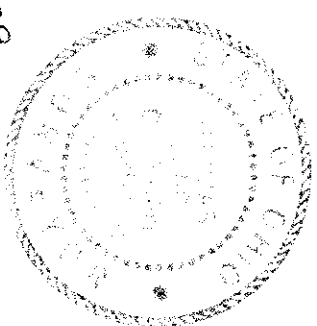

THIS PERMIT EXPIRES
August 17, 1990
FAIRPORT TOWNSHIP
ZONING APPROVED
* 7321
R. M. Hark
Deputy Zoning Inspector 8/17/89

This Plan Was Prepared By Mc And Is Accurate To
The Best Of My Knowledge And Belief.

Thomas M. Coffey, P.S.
7-657