


SITE PLAN
FOR
DICK REED

BEING S/L 154, HEATHERSTONE
SUBDIVISION No. 1, IN THE
TOWNSHIP OF PAINESVILLE,
COUNTY OF LAKE, STATE
OF OHIO.

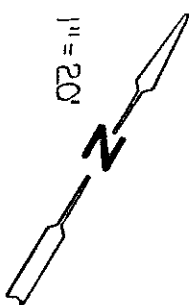

RICHARD & CYNTHIA BRANDT
V. 461-784

F.F. - 725.64

S/L 153

EXIST.
PROP.

EXIST.
PROP.

BENCHMARK - INV. SAN. M.H. - 708.85
RIM - 718.33

BAYBERRY COURT LOT

8" WATER 3

8" SAN. SEWER 3


I, the undersigned hereby certify that
this topography, indicated by 1' contours,
and elevations shown hereon represent an
actual field survey made by me on JAN. 2, 1992
and that the elevations were taken at
appropriate intervals and that as of that
date they existed as indicated hereon.

J.M. Coffman, P.E.
No. 6857

This Permit Expires
3/2/93
PAINESVILLE TOWNSHIP
ZONING APPROVED
8837

Zoning Inspector

[Signature]

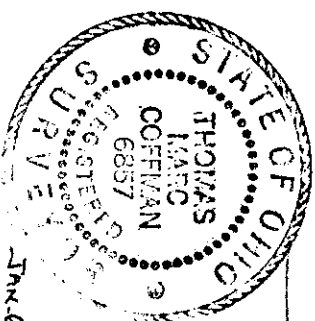

VILLAGE SURVEYING CO.

202 THIRD ST., FAIRPORT HARBOR, OHIO 44077
(216) 357-1359

JAN 6, 1991
REV. 2-19-91
(ADD BSMT.)

CURVE DATA

R = 60.00'
C = 39.27'
A = 40.00'
Δ = N 49° 21' 00" E

Grading Plan Approved
by Thomas P. Gille
50 s.b. to Office County Engineer

By *[Signature]*

Date

3/1/92

HEATHERSTONE VILLAGE DEVELOPMENT CORP.
V. 836-372

10' WALK EASEMENT

10' DRAINAGE EASEMENT

N 49° 21' 00" E

F.F. - 725.75
BSMT. - 717.22

GAR - 723.7

N 21° 33' 00" W

152.41'

123.0

122.8

