
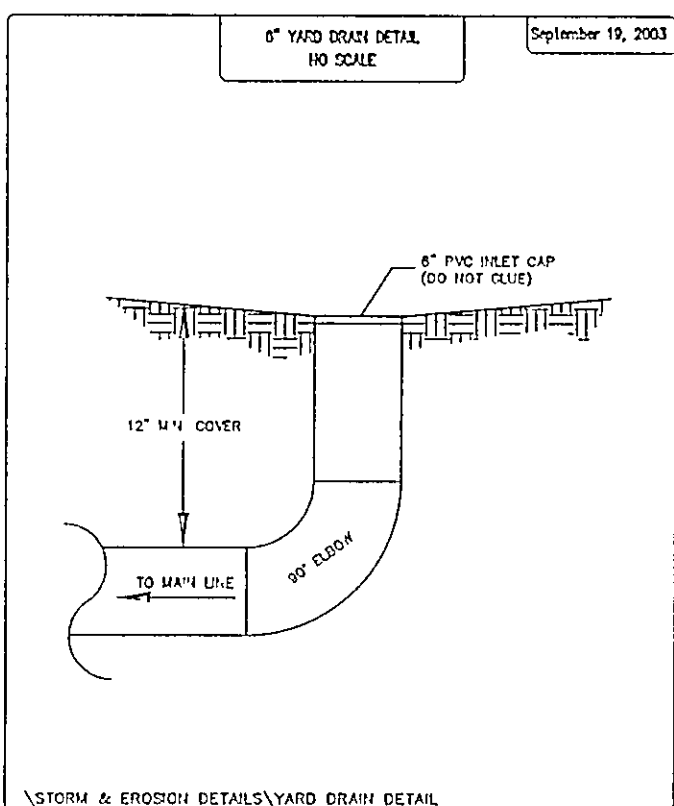


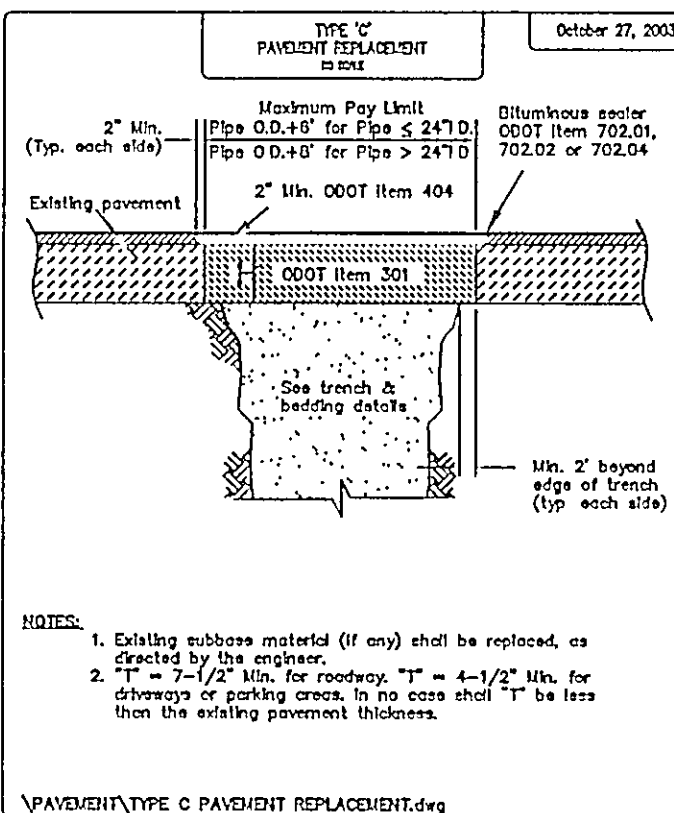


LEGEND—SURVEY

IPS IRON PIN SET W/CAP
IPF IRON PIN FOUND
IPPS IRON PIPE SET
IPPF IRON PIPE FOUND
DHF DRILL HOLE FOUND
DHS DRILL HOLE SET
SMNS "SURVEY MARK" NAIL SET
SMNF "SURVEY MARK" NAIL FOUND
IPMF IRON PIN MONUMENT FOUND
RPS REFERENCE PIN SET
RPF REFERENCE PIN FOUND
RRSS RAILROAD SPIKE SET
RRSF RAILROAD SPIKE FOUND
MNS "MAG" NAIL SET
MNF "MAG" NAIL FOUND
PKS "PK" NAIL SET
PKF "PK" NAIL FOUND
MON. MONUMENT
FND. FOUND
D. DEED
R/REC. RECORD
M/MSD. MEASURED
O/OBS. OBSERVED
C/CALC. CALCULATED
ACT. ACTUAL
U. USED
D.R. DEED RECORD
C.L. C/L. CENTERLINE
ENC. ENCROACHMENT
CLR. CLEAR


EXISTING UNDERGROUND UTILITIES NOTE:
THE SIZE AND LOCATION, BOTH HORIZONTAL AND VERTICAL OF THE UNDERGROUND UTILITIES SHOWN HEREON, HAVE BEEN OBTAINED BY A SEARCH OF AVAILABLE RECORDS. VERIFICATION BY FIELD OBSERVATION HAS BEEN CONDUCTED WHERE PRACTICAL. HOWEVER, POLARIS ENGINEERING & SURVEYING, INC. DOES NOT GUARANTEE THE COMPLETENESS NOR ACCURACY THEREOF.

NOTE: THIS SURVEY SUBJECT TO CHANGE UPON RECEIPT OF ANY ADDITIONAL AVAILABLE UNDERGROUND UTILITY INFORMATION.

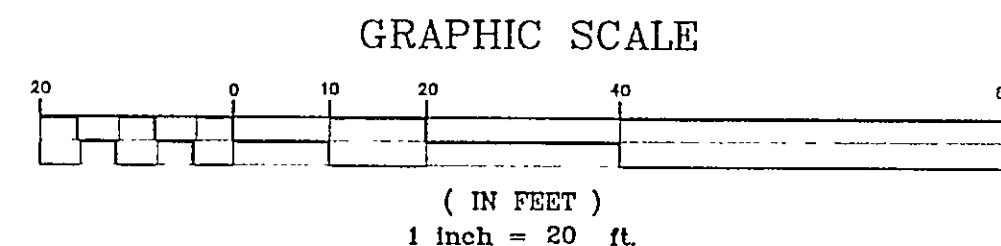

I, THE UNDERSIGNED, HEREBY CERTIFY THAT THIS TOPOGRAPHY, INDICATED BY 6", 1', OR 2' CONTOURS, AND ELEVATIONS SHOWN HEREON, REPRESENT AN ACTUAL FIELD SURVEY MADE BY ME ON THE 30th DAY OF DECEMBER, 2005, AND THAT THE ELEVATIONS WERE TAKEN AT APPROPRIATE INTERVALS AND THAT AS OF THAT DATE, THEY EXISTED AS INDICATED HEREON.

DUSTIN R. KEENEY, P.E. 65515

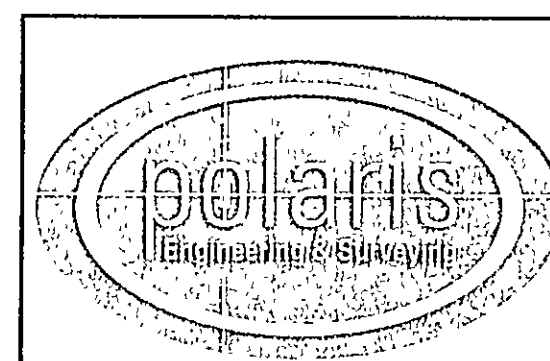

POLARIS ENGINEERING & SURVEYING, INC.
34600 CHARDON ROAD - SUITE D
WILLOUGHBY HILLS, OHIO 44094
(440) 944-4433 (440) 944-3722 (Fax)
www.polaris-es.com

DESIGN CERTIFICATION

THIS PLAN WAS PREPARED BY ME, AND IS CORRECT TO THE BEST OF MY KNOWLEDGE AND BELIEF.

Dustin Keeney

1/4/05

NAME

DATE

BENCHMARK:

B.M. = T.B.M Set On Top Of Conc.Mon.
Located As Noted
Elevation 628.28



"AS-BUILT" CERTIFICATION

I HEREBY CERTIFY THAT THE CIRCLED INFORMATION IS EXISTING AS OBTAINED ON THE SITE AND IS CORRECT TO THE BEST OF MY KNOWLEDGE AND BELIEF.

NAME

DATE

CONTRACT No.

05898

DATE: 1/4/06

SCALE: HOR. 1"=20'

VERT.

FILENAME: subplot30.dwg

TAB: siteplan

DRAWN: G.S.V.

FIELD: P.C.S.

SUBLOT 30
BELLEVUE AVENUE

Painesville Twp. — Lake County — Ohio

Stormwater Management Plan

Approved as shown and/or noted

JAMES R. GILLS, P.E.

County Drainage Engineer

By J. S. Date 1/11/06

SUAVE ALONG PROPERTY
LINE TO YARD DRAINS



2 WORKING DAYS
BEFORE YOU DIG



CALL TOLL FREE 800-362-2764

OHIO UTILITIES PROTECTION SERVICE
NON-MEMBERS MUST BE CALLED DIRECT

APPROVED
Painesville Township
Zoning Department
1/6/06