



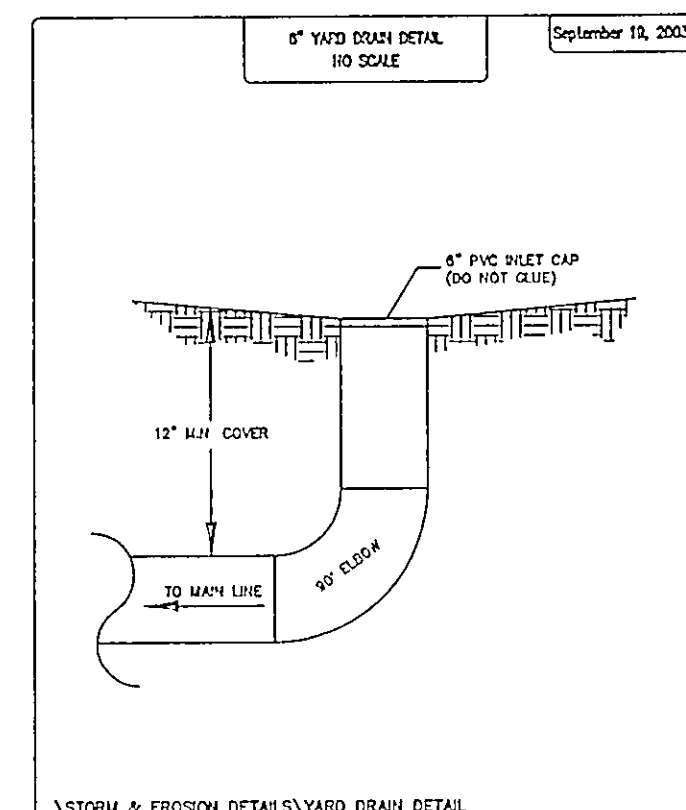

LEGEND - SURVEY

IPS	IRON PIN SET W/CAP
IPF	IRON PIN FOUND
IPPS	IRON PIPE SET
IPPF	IRON PIPE FOUND
DHF	DRILL HOLE FOUND
DHS	DRILL HOLE SET
SMNS	"SURVEY MARK" NAIL SET
SMNF	"SURVEY MARK" NAIL FOUND
PMF	PIN IN MOVEMENT FOUND
RPS	REFERENCE PIN SET
RPf	REFERENCE PIN FOUND
RRSD	RAILROAD SPIKE SET
RRSF	RAILROAD SPIKE FOUND
MNS	"MAG" NAIL SET
MNF	"MAG" NAIL FOUND
PKS	"PK" NAIL SET
PKF	"PK" NAIL FOUND
MON.	MONUMENT
FND.	FOUND
D.	DEED
R. REC.	RECORD
M./MSD.	MEASURED
O./OBS.	OBSERVED
C./CALC.	CALCULATED
ACT.	ACTUAL
U.	USED
D.R.	DEED RECORD
C.L. C./L.	CENTURINE
ENC.	ENVOYACHMENT
CLP.	CLEAR

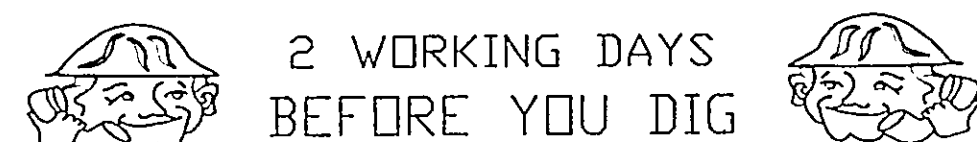


CALL TOLL FREE 800-362-2764

OHIO UTILITIES PROTECTION SERVICE
NON-MEMBERS MUST BE CALLED DIRECT

EXISTING UNDERGROUND UTILITIES NOTE:
THE SIZE AND LOCATION, BOTH HORIZONTAL AND VERTICAL OF THE UNDERGROUND UTILITIES SHOWN HEREON, HAVE BEEN OBTAINED BY A SEARCH OF AVAILABLE RECORDS. VERIFICATION BY FIELD OBSERVATION HAS BEEN CONDUCTED WHERE PRACTICAL. HOWEVER, POLARIS ENGINEERING & SURVEYING, INC. DOES NOT GUARANTEE THE COMPLETENESS NOR ACCURACY THEREOF.

NOTE: THIS SURVEY SUBJECT TO CHANGE UPON
RECEIPT OF ANY ADDITIONAL AVAILABLE
UNDERGROUND UTILITY INFORMATION.

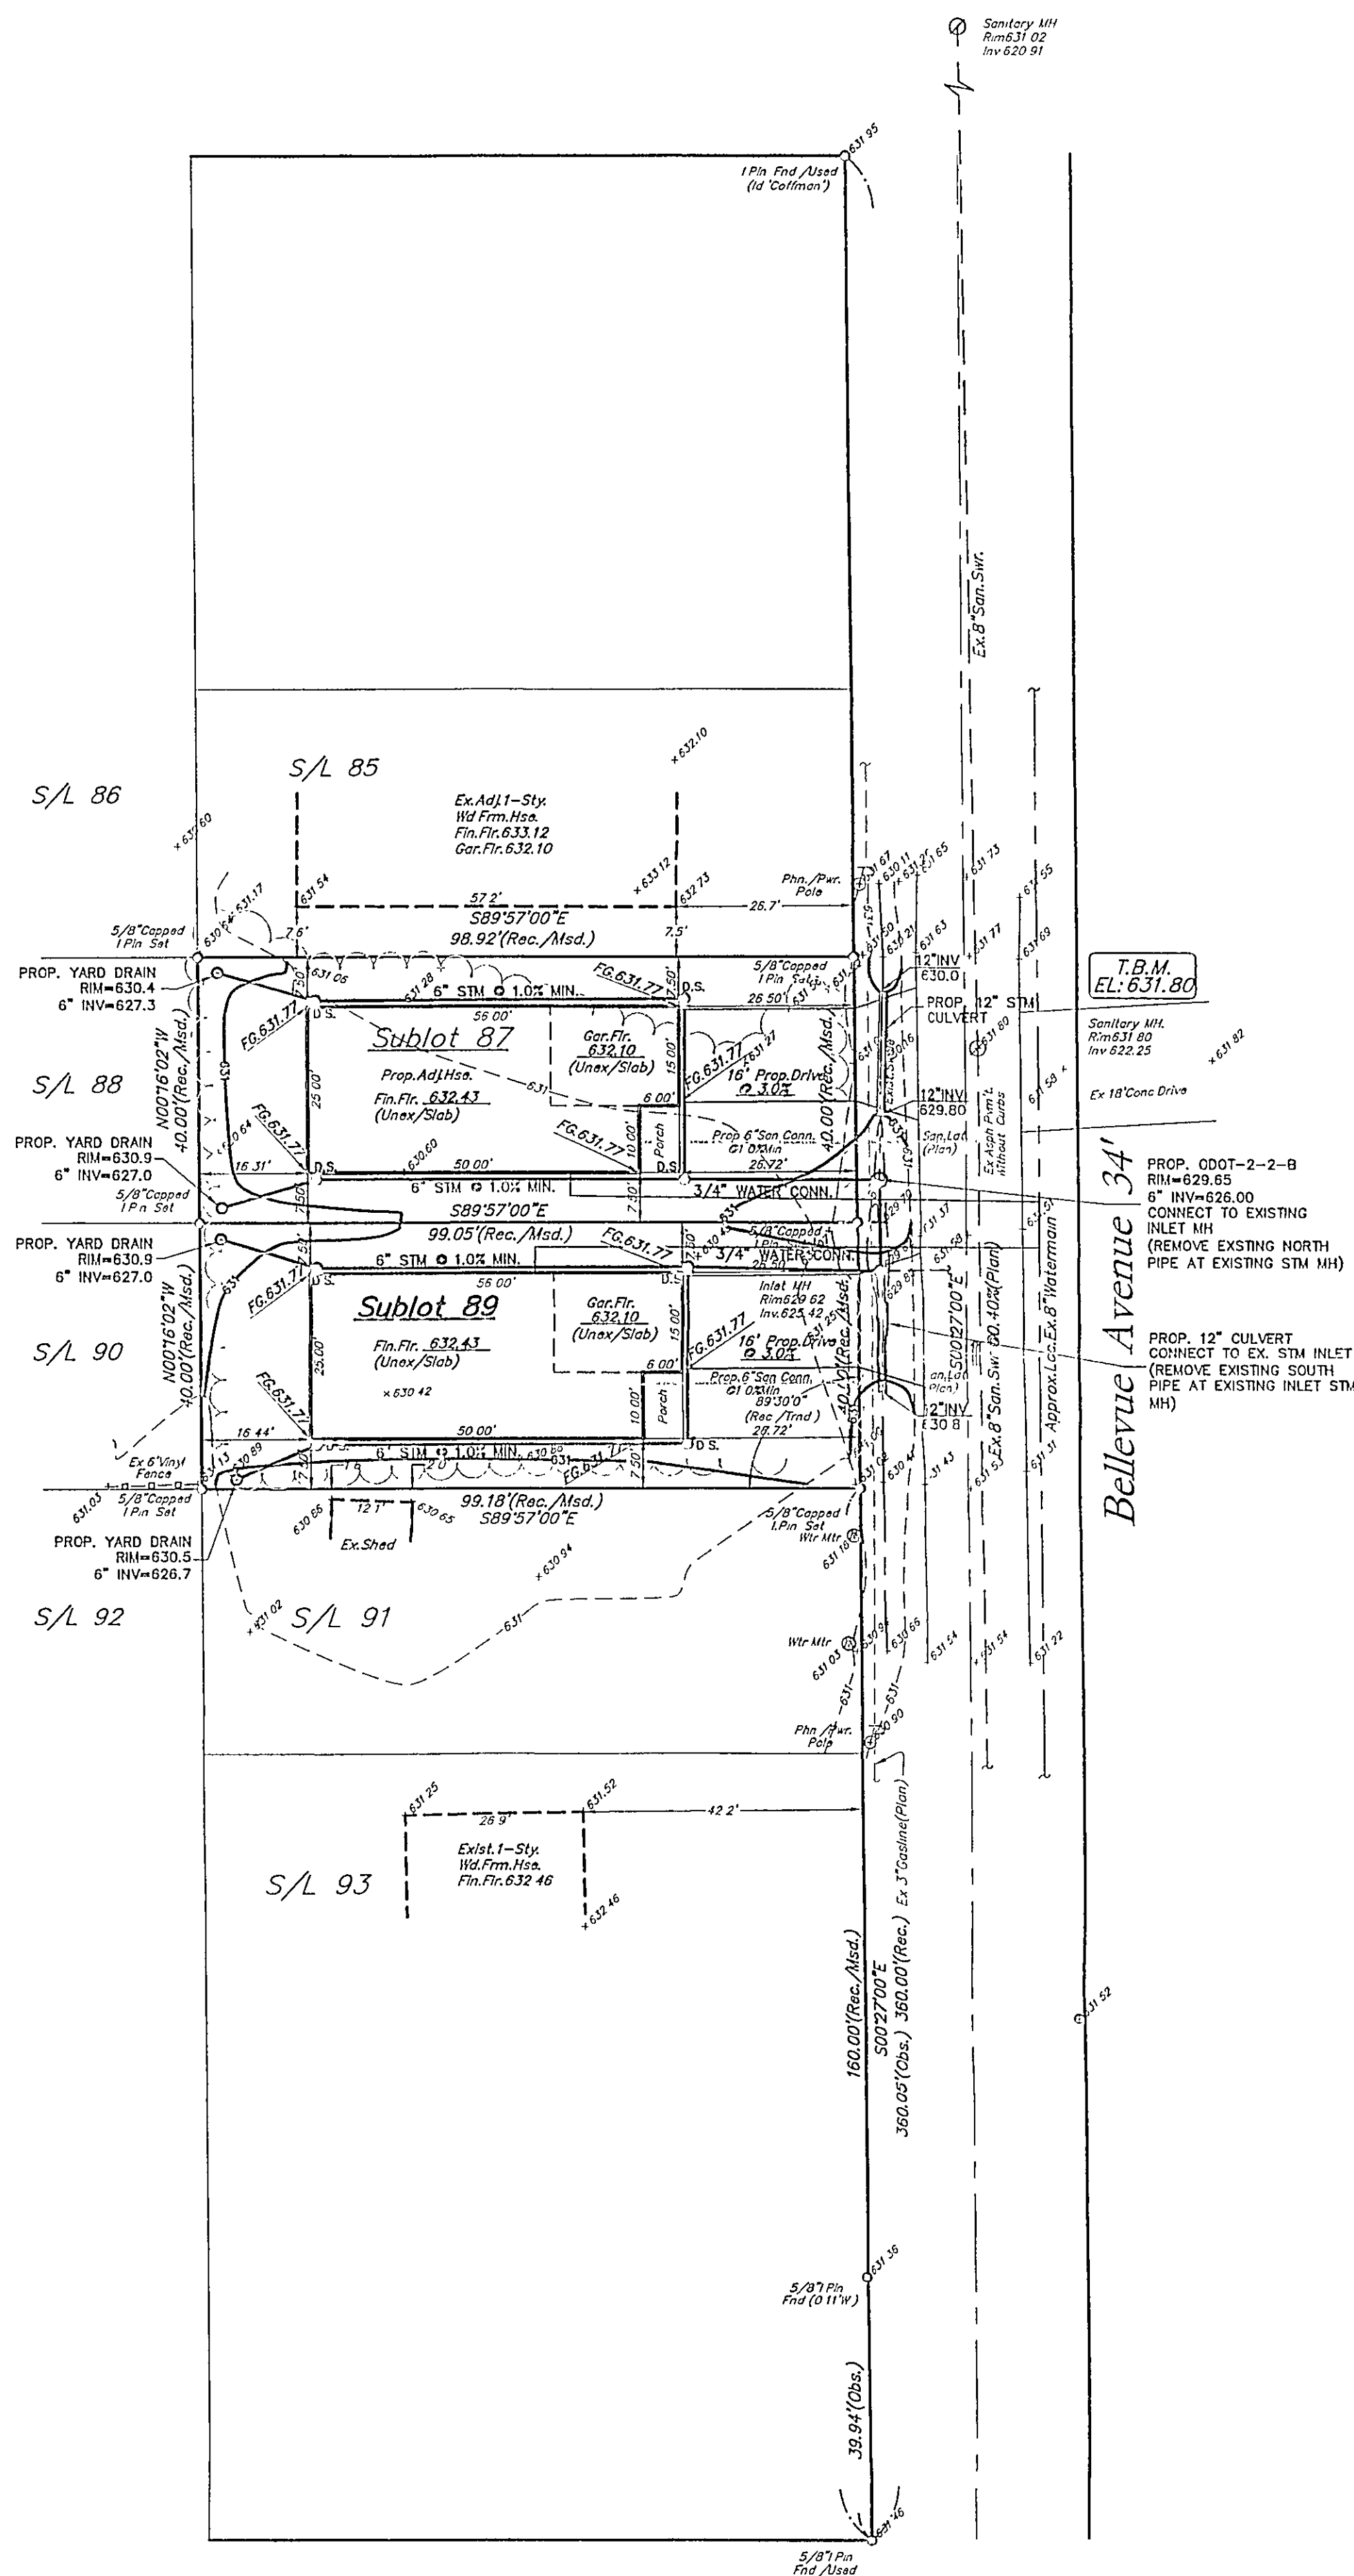


GRAPHIC SCALE

(IN FEET)
1 inch = 20 ft.

I, THE UNDERSIGNED, HEREBY CERTIFY THAT THIS TOPOGRAPHY, INDICATED BY 6", 1", OR 2" CONTOURS, AND ELEVATIONS SHOWN HEREON, REPRESENT AN ACTUAL FIELD SURVEY MADE BY ME ON THE 30th DAY OF DECEMBER, 2005, AND THAT THE ELEVATIONS WERE TAKEN AT APPROPRIATE INTERVALS AND THAT AS OF THAT DATE, THEY EXISTED AS INDICATED HEREON.

DUSTIN R. KEENEY, P.E. 65515

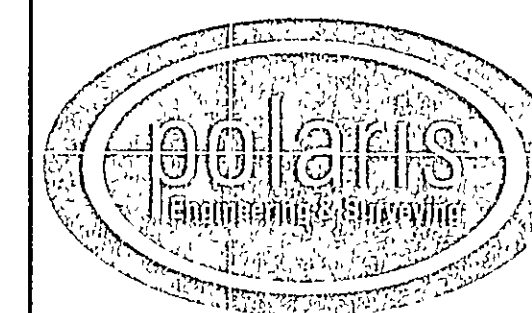

POLARIS ENGINEERING & SURVEYING, INC.
34600 CHARDON ROAD - SUITE D
WILLOUGHBY HILLS, OHIO 44094
(440) 944-4433 (440) 944-3722 (Fax)
www.polaris-es.com


DESIGN CERTIFICATION

THIS PLAN WAS PREPARED BY ME, AND IS CORRECT TO THE BEST OF MY KNOWLEDGE AND BELIEF.

Dusty Keen 1/04/06
NAME DATE

BENCHMARK:

B.M. = T.B.M Set On Rim Of Exst.San.Manhole
 Located As Noted
 Elevation 631.80

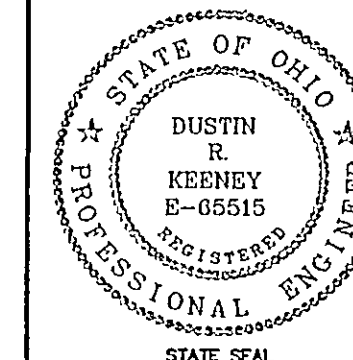

"AS-BUILT" CERTIFICATION

I HEREBY CERTIFY THAT THE CIRCLED INFORMATION IS EXISTING AS OBTAINED ON THE SITE _____ AND IS CORRECT TO THE BEST OF MY KNOWLEDGE AND BELIEF.

NAME _____ DATE _____

APPROVED
Painesville Township
Zoning Department
20060518 Rnd
1/6/06

Prepared For:

Brewster Builders, LLC.
9436 Ravenna Rd.
Chardon, Ohio 44024
(440)488-9234

SUBLOT 89
BELLEVUE AVENUE

Painesville Twp. - Lake County - Ohio

CONTRACT No.
05896

DATE: 1/4/05
SCALE: HOR. 1"=20'
VERT.
FILENAME: subplot89.dwg
TAB: sltoplan
DRAWN: G.S.V.
FIELD: P.C.S.

SWALE ALONG PROPERTY
LINES TO YARD DRAINS

approved as shown and/or noted
 JAMES R. GILLS, P.E.
 County Drainage Engineer
 By L.S. Date 1/11/06