



- LEGEND - SURVEY
- | | |
|----------|--------------------------|
| IPS | IRON PIN SET W/CAP |
| IPF | IRON PIN FOUND |
| IPPS | IRON PIPE SET |
| IPPF | IRON PIPE FOUND |
| R/HF | DRILL HOLE FOUND |
| DHS | DRILL HOLE SET |
| SXNS | "SURVEY MARK" NAIL SET |
| SXNF | "SURVEY MARK" NAIL FOUND |
| PMN | IRON PIN MONUMENT FOUND |
| RPS | REFERENCE PIN SET |
| RPF | REFERENCE PIN FOUND |
| RRSS | RAILROAD SPIKE SET |
| RRSF | RAILROAD SPIKE FOUND |
| MNS | "MAG" NAIL SET |
| MNF | "MAG" NAIL FOUND |
| PKS | "PK" NAIL SET |
| PKF | "PK" NAIL FOUND |
| MON. | MONUMENT |
| FND. | FOUND |
| D. | DEED |
| R/REC. | RECORD |
| M/MSD. | MEASURED |
| O/OBS. | OBSERVED |
| C/CALC. | CALCULATED |
| ACT. | ACTUAL |
| U. | USED |
| D.R. | DEED RECORD |
| C.L. C/L | CENTERLINE |
| ENC. | ENCROACHMENT |
| C/L. | |

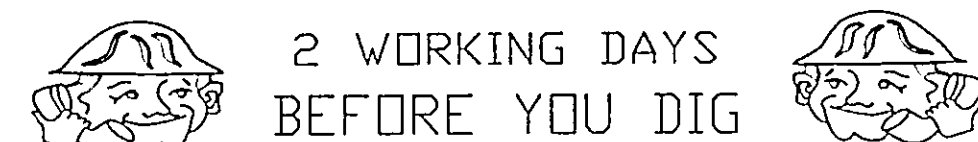

OHIO UTILITIES PROTECTION SERVICE
NON-MEMBERS MUST BE CALLED DIRECT

EXISTING UNDERGROUND UTILITIES NOTE:
THE SIZE AND LOCATION, BOTH HORIZONTAL AND VERTICAL OF THE UNDERGROUND UTILITIES SHOWN HEREON, HAVE BEEN OBTAINED BY A SEARCH OF AVAILABLE RECORDS. VERIFICATION BY FIELD OBSERVATION HAS BEEN CONDUCTED WHERE PRACTICAL. HOWEVER, POLARIS ENGINEERING & SURVEYING, INC. DOES NOT GUARANTEE THE COMPLETENESS NOR ACCURACY THEREOF.

NOTE: THIS SURVEY SUBJECT TO CHANGE UPON
RECEIPT OF ANY ADDITIONAL AVAILABLE
UNDERGROUND UTILITY INFORMATION.

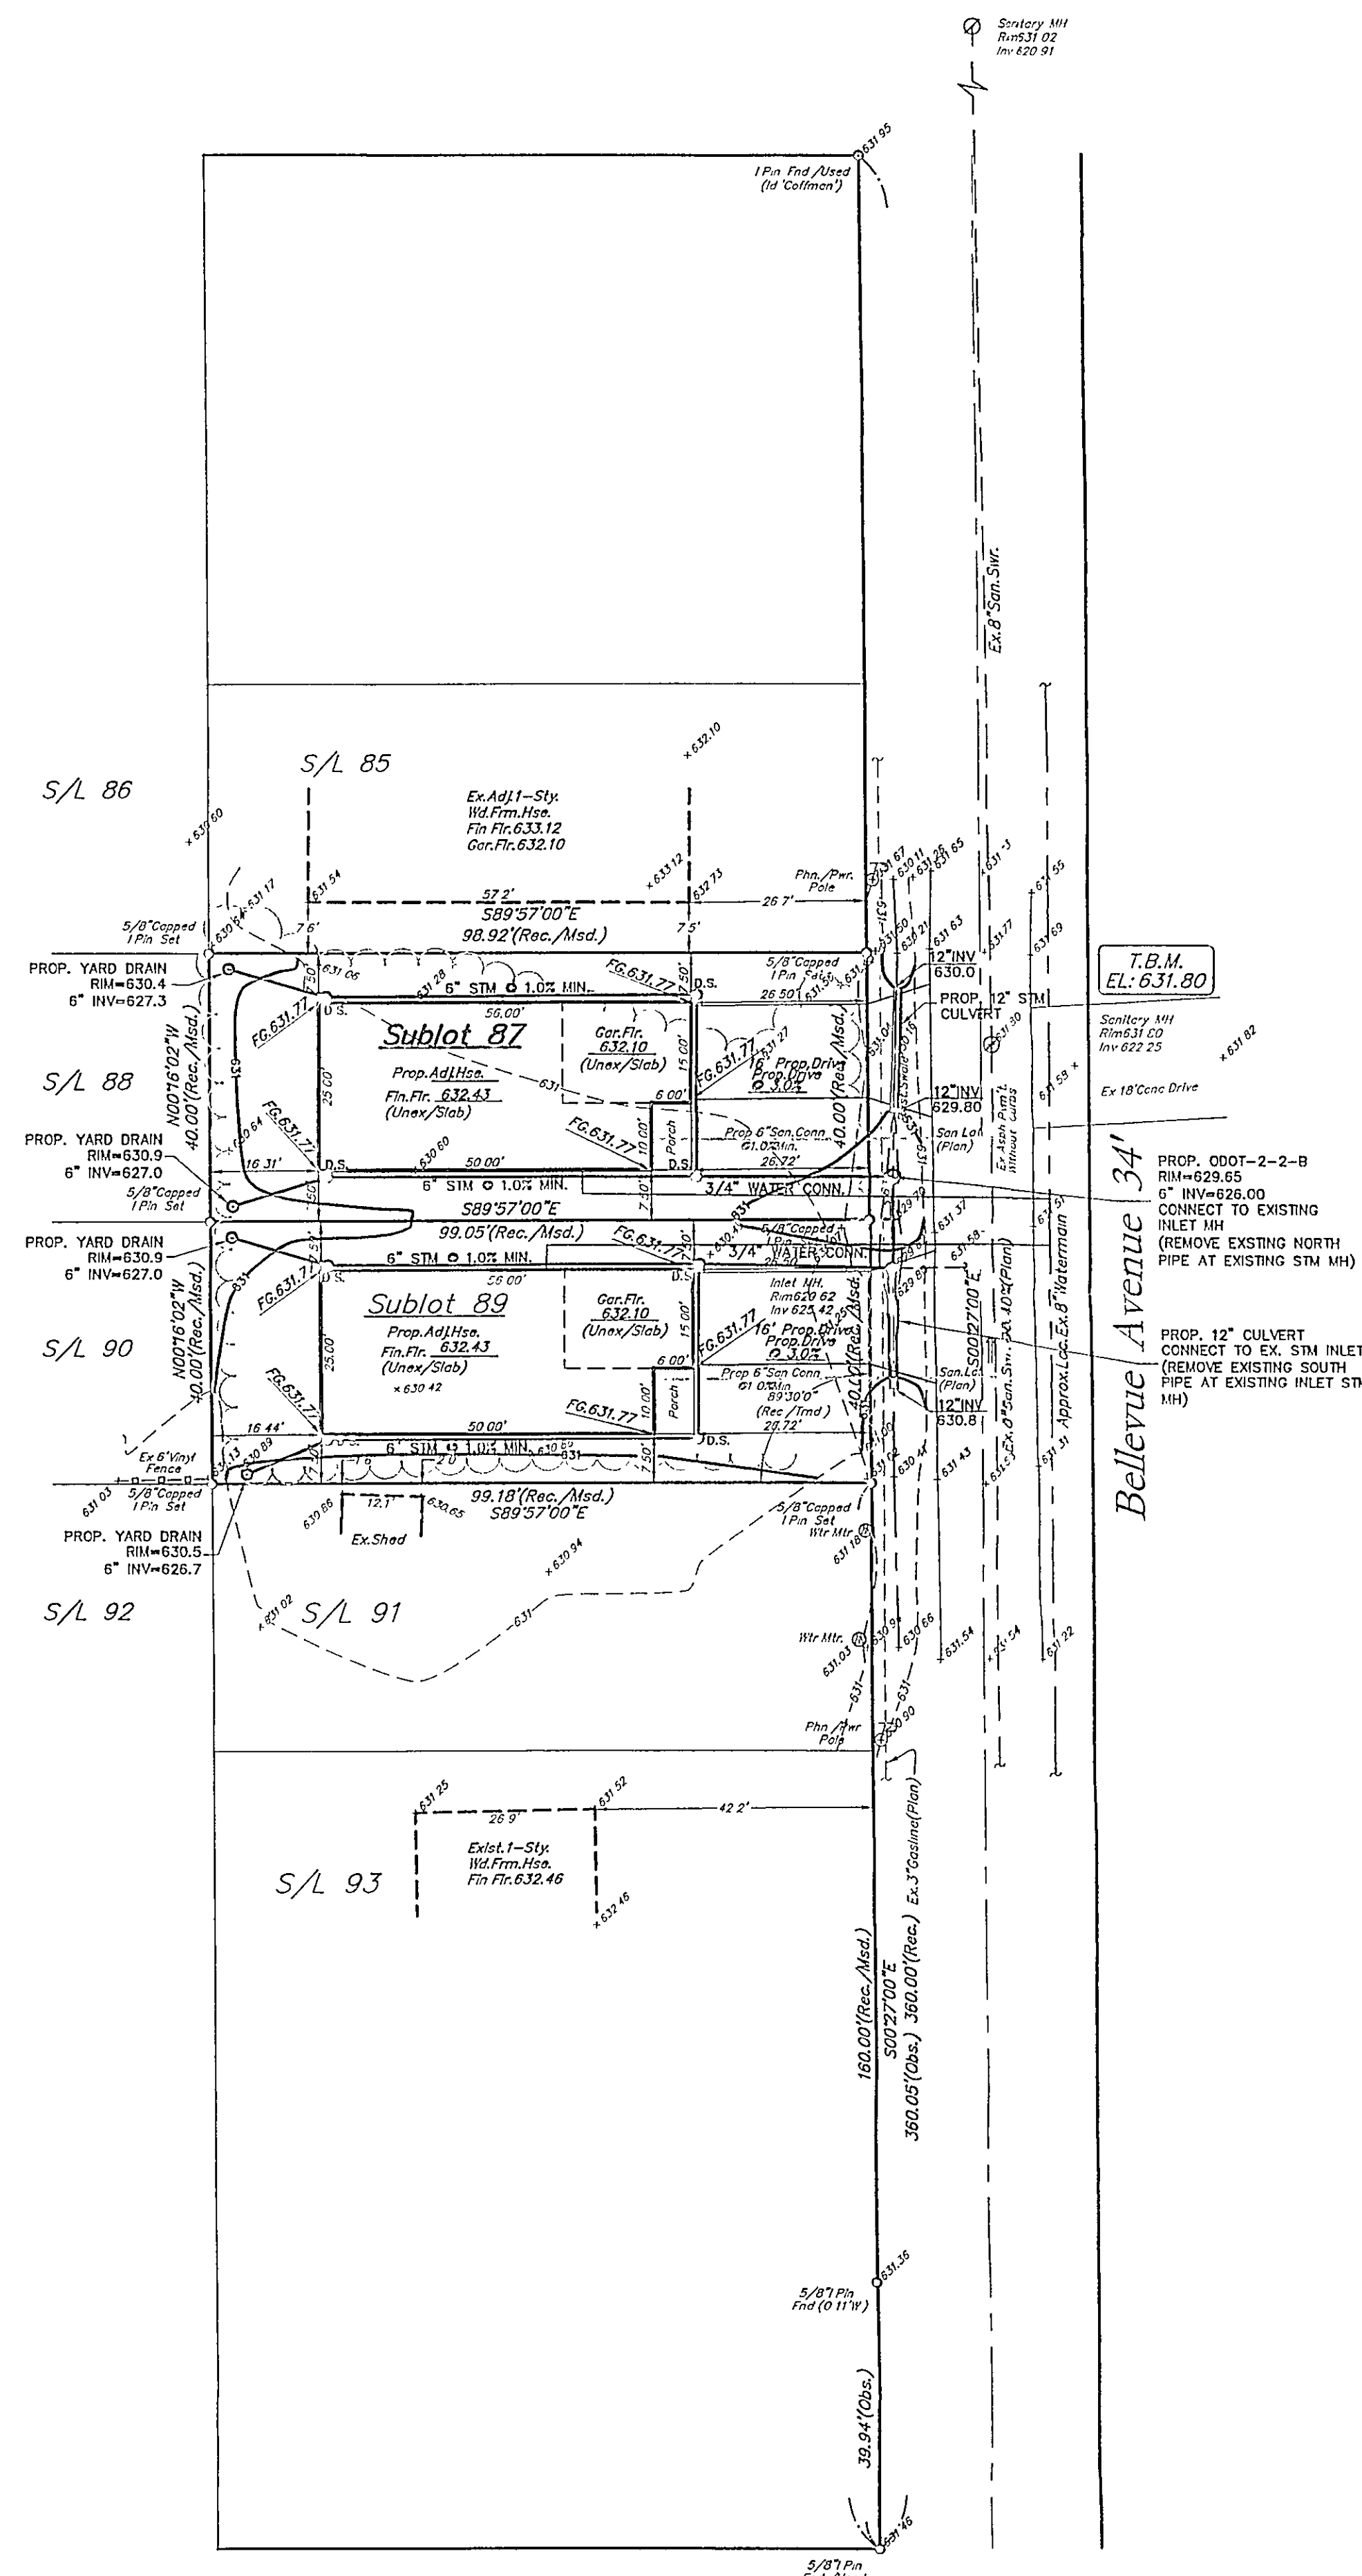


GRAPHIC SCALE

(IN FEET)
1 inch = 20 ft.

I, THE UNDERSIGNED, HEREBY CERTIFY THAT THIS TOPOGRAPHY, INDICATED BY 6", 1', OR 2' CONTOURS, AND ELEVATIONS SHOWN HEREON, REPRESENT AN ACTUAL FIELD SURVEY MADE BY ME ON THE 30th DAY OF DECEMBER, 2005, AND THAT THE ELEVATIONS WERE TAKEN AT APPROPRIATE INTERVALS AND THAT AS OF THAT DATE, THEY EXISTED AS INDICATED HEREON.

DUSTIN R. KEENEY, P.E. 65515

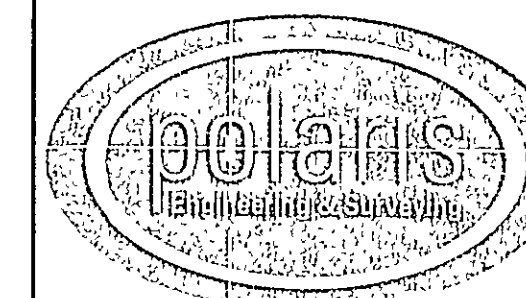

POLARIS ENGINEERING & SURVEYING, INC.
34600 CHARDON ROAD — SUITE D
WILLOUGHBY HILLS, OHIO 44094
(440) 944-4433 (440) 944-3722 (Fax)
www.polaris-es.com


DESIGN CERTIFICATION

THIS PLAN WAS PREPARED BY ME, AND IS CORRECT TO THE BEST OF MY KNOWLEDGE AND BELIEF.

NAME Dusty Kenev DATE 1/04/06

BENCHMARK:

B.M. = T.B.M Set On Rim Of Exist.San.Manhole
 Located As Noted
 Elevation 631.80

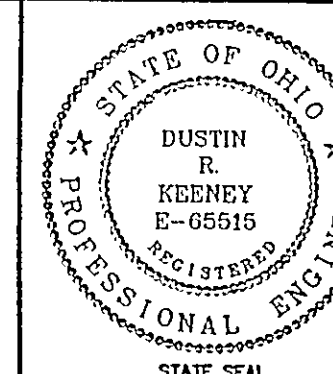

"AS-BUILT" CERTIFICATION

I HEREBY CERTIFY THAT THE CIRCLED INFORMATION IS EXISTING AS OBTAINED ON THE SITE _____ AND IS CORRECT TO THE BEST OF MY KNOWLEDGE AND BELIEF.

NAME _____ DATE _____

Prepared For:

Brewster Builders, LLC
9436 Ravenna Rd.
Chardon, Ohio 44024
(440)488-9234

SUBLOT 87
BELLEVUE AVENUE

Painesville Twp. - Lake County - Ohio

CONTRACT No.

05897

DATE: 1/4/0

SCALE: HOR. 1"=20'

VERT. _____

FILENAME: sublot87.dwg
TAB: alterplan

DRAWN: G.S.V.

SLOPE ALONG PROPERTY LINES
TO YARD DRAINS

Stormwater Management Plan
Approved as shown and/or noted
JAMES R. GILLS, P.E.
County Drainage Engineer
By LS Date 1/16/06