



REVISIONS	BY
REVISED HOUSE MAR. 03.2007	WSO
MOVED HOUSE MAR. 06.2007	WSO
REVISED SEPTIC APRIL 09.2007	TDR
SEPTIC HOUSE APRIL 1.2007	TDR

Barrington
CONSULTING GROUP, INC.
9114 TYLER BLVD., MENTOR, OHIO 44060
PHONE 440.285.1260 FAX 440.285.1262
BCC@BarringtonCGL.com



PROFILE / DETAIL
48 BELLMORE AVE., PAINESVILLE TWP., OHIO 44077
SL 25 BELLMORE SUBDIVISION VOL. 4 PG. 21
LITTLE MOUNTAIN HOMES, INC.

WSO
CHECKED
DWN
DATE
FEB. 15, 2007
SCALE
H=30' V=5'
JOB NO.
02007-025
SHEET
2/3
OF SHEETS

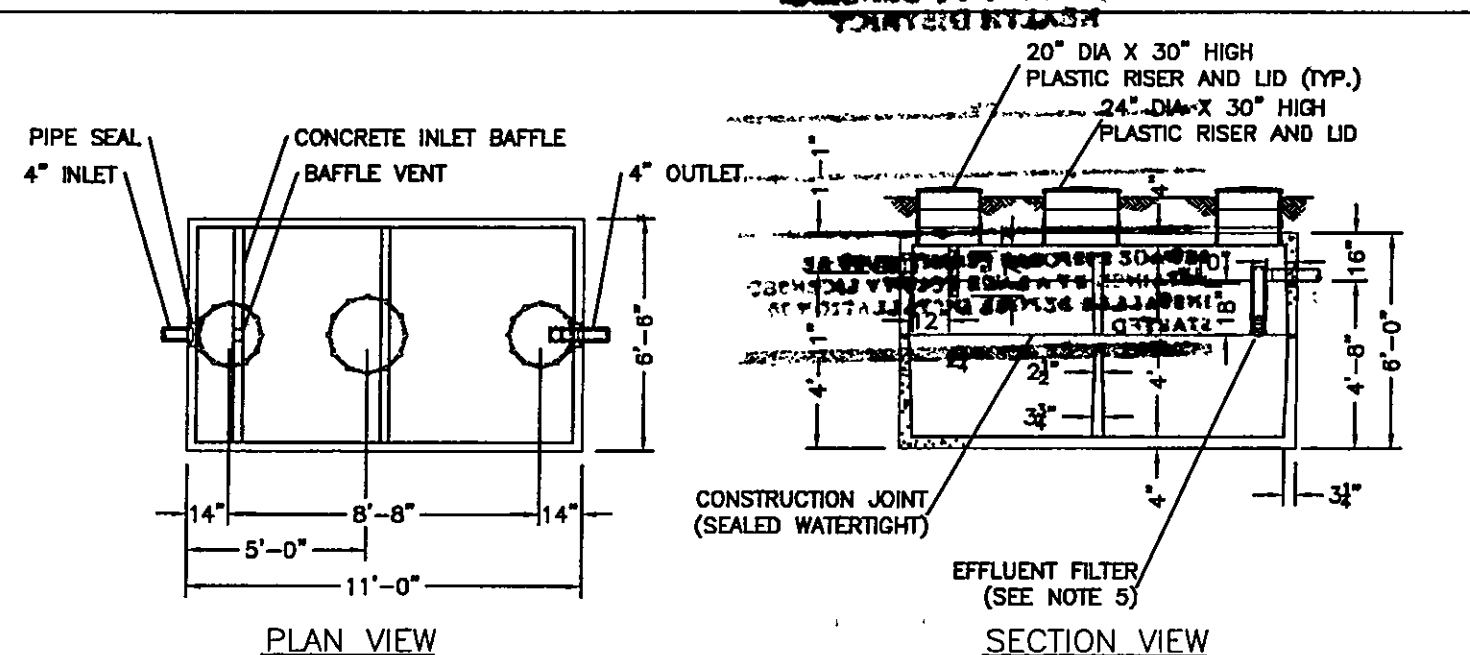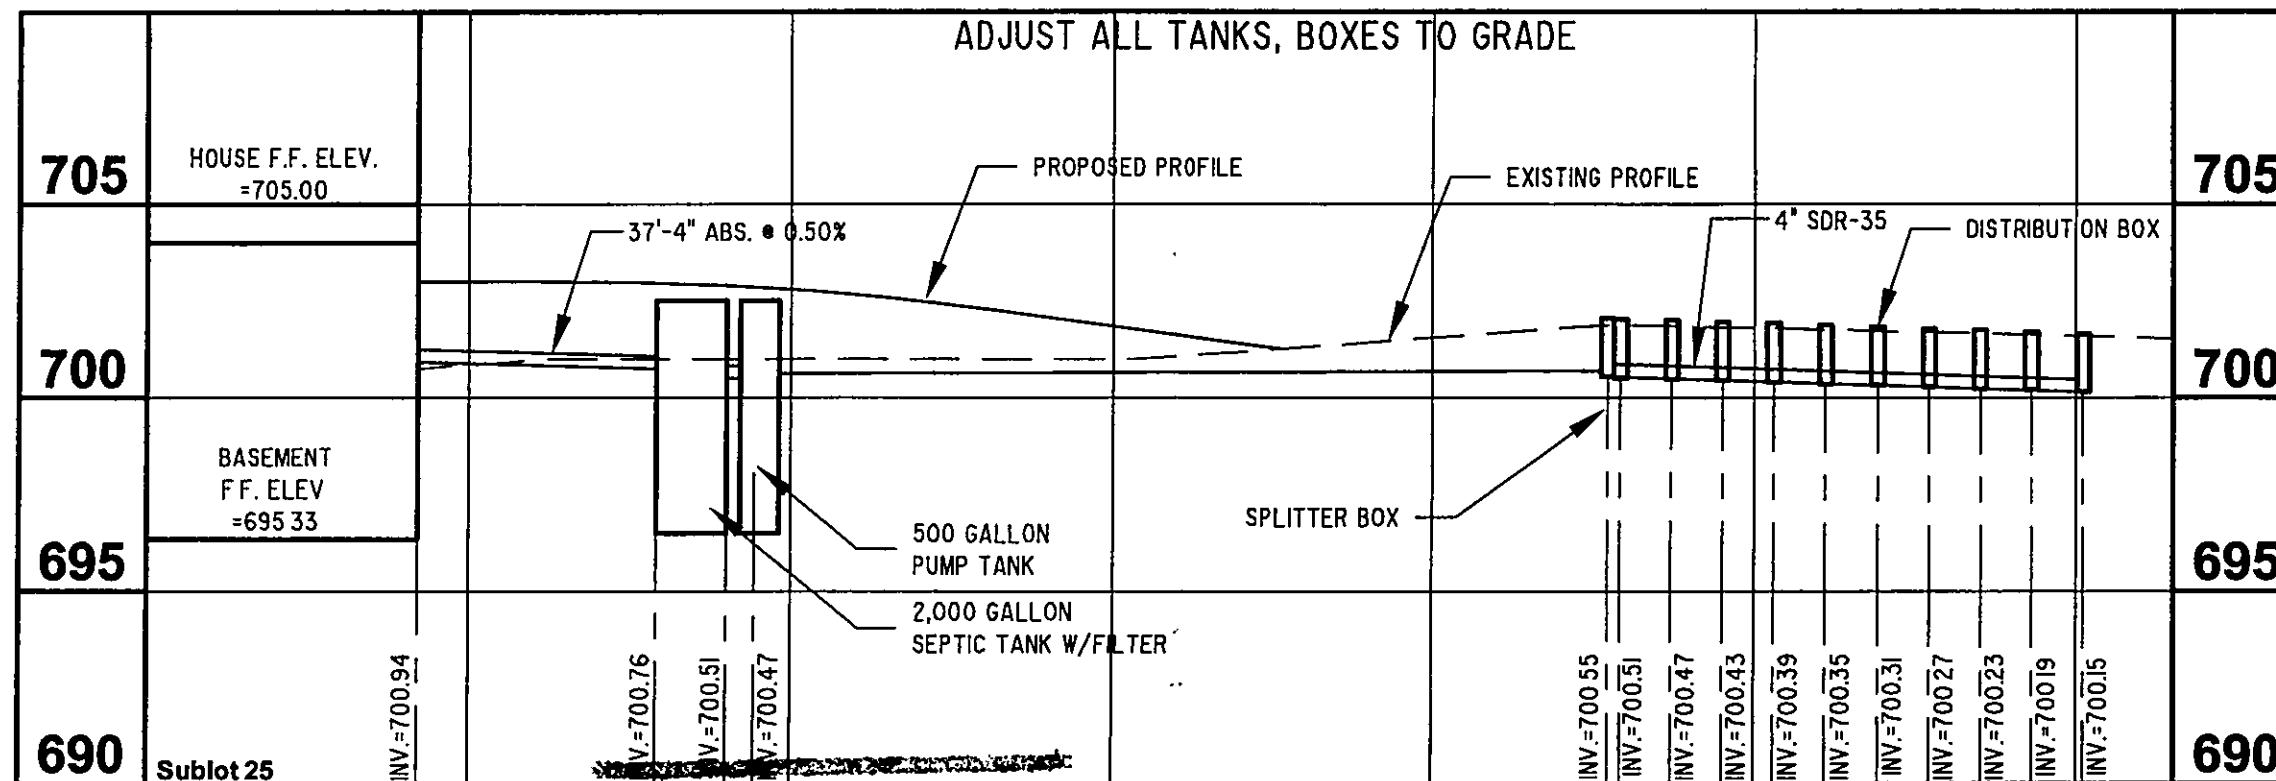


NOTES:


1. REINFORCED PRECAST CONCRETE TO HAVE A COMPRESSIVE STRENGTH OF 5000 PSI @ 28 DAYS.
2. PRECAST CONCRETE TANK SHALL MEET OR EXCEED SPECIFICATIONS AS SET BY O.A.C. RULE 3701-29-11.
3. CONCRETE JOINT SEALANT CONFORMS TO ASTM C-990.
4. TANK SEALS CONFORM TO ASTM C-923.
5. EFFLUENT FILTER RETAINS SOLIDS GREATER THAN 7/16" AND CONFORMS TO ASTM C-1227.
6. STAMP OR LABEL TOP OF TANK AS FOLLOWS:
MACK INDUSTRIES LOGO
2000 GAL. TANK CAPACITY
DATE OF MANUFACTURE

THIS DRAWING IS THE PROPERTY OF MACK INDUSTRIES, INC., AND IT OR THE TECHNOLOGY CONTAINED HEREIN MAY NOT BE REPRODUCED NOR USED EXCEPT AS ORIGINALLY INTENDED WITHOUT THE EXPRESSED CONSENT OF MACK INDUSTRIES, INC.

STATE APPROVAL PENDING			
DUAL 1000 GALLON SEPTIC TANK			
O.D.H. 2007 COMPLIANCE, OAC RULE 3701-29-11			
DRAWN BY:	CJ	SCALE: 1/4" = 1'-0"	DRAWING NO.:
DATE:	4/5/07	REV:	D 1000 GAL
MACK INDUSTRIES, INC.			
201 COLUMBIA ROAD, VALLEY CITY, OHIO 44280 (330) 483-3111			

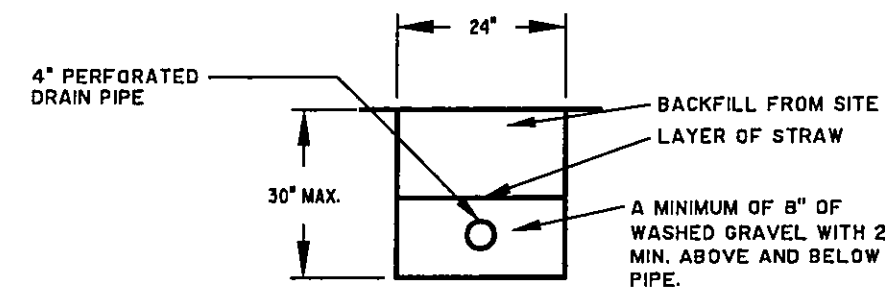

TYPICAL LEACHING TRENCH CROSS SECTION

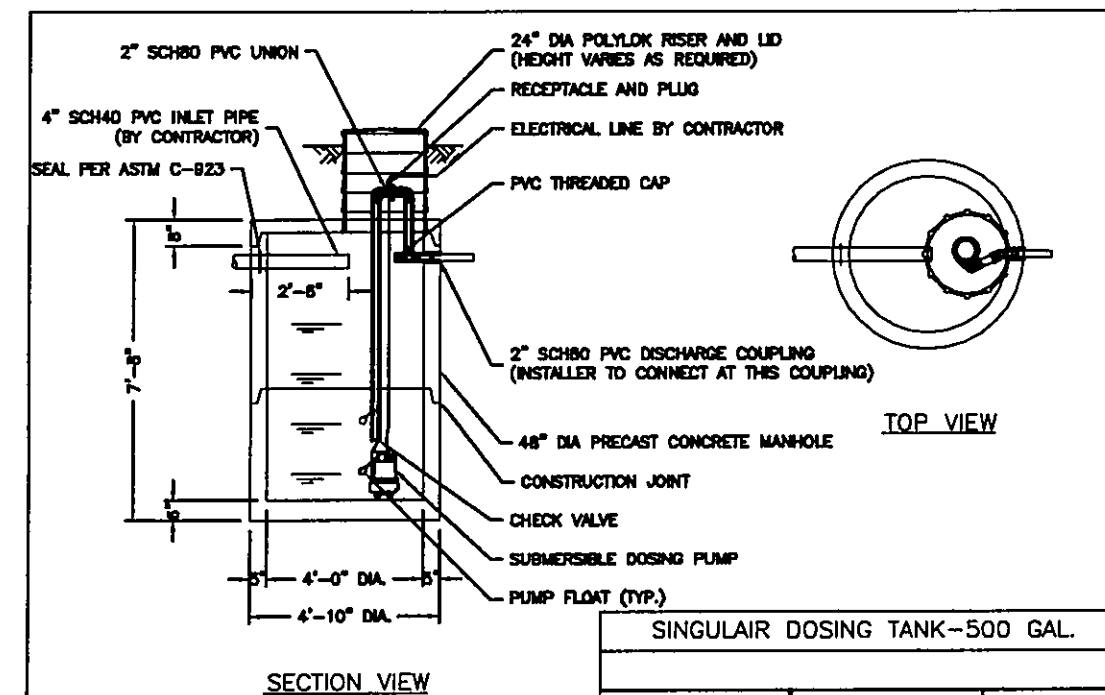

SINGULAR DOSING TANK-500 GAL.

DRAWN BY:	CJ	SCALE: 3/8" = 1'-0"	DRAWING NO.:
DATE:	2/21/07	REV:	S50000S

MACK INDUSTRIES, INC.

201 COLUMBIA ROAD, VALLEY CITY, OHIO 44280

(330) 483-3111

FORM W:\BLOCKS\FORMS\BCGA3-SHARP.DWG