



W:\02072007\02007 24.dwg 03/03/2004 11:54 AM Copyright Barrington Consulting Group

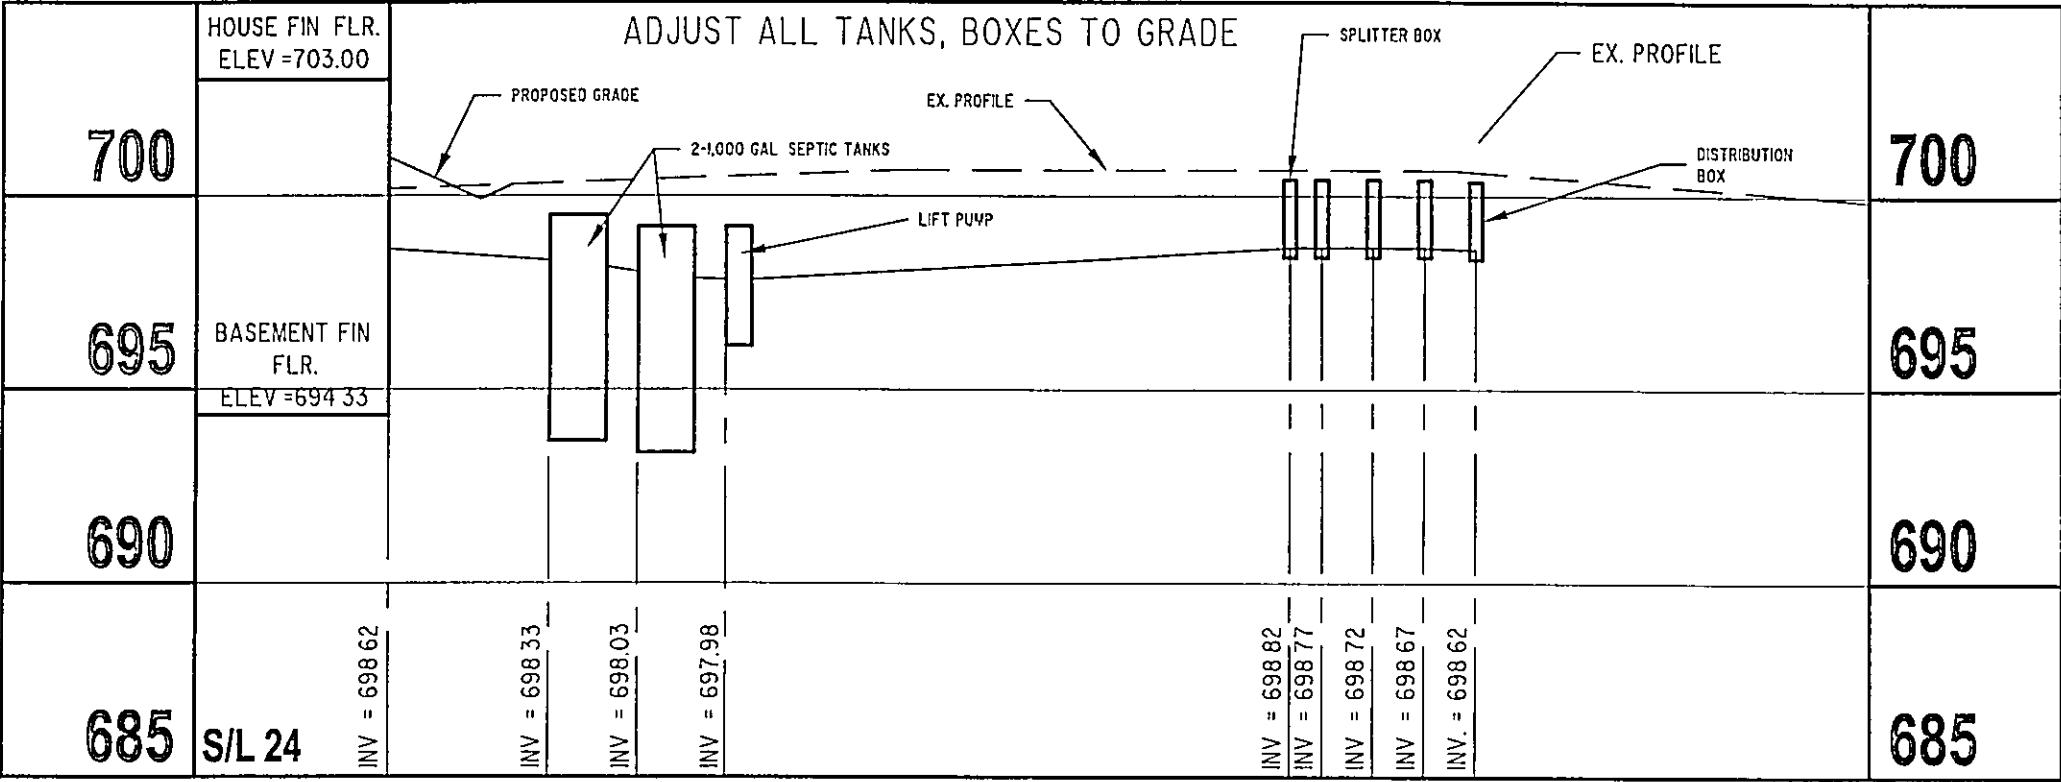

* THE STANDARD ET TRENCH IS 24 INCHES
HOWEVER THE TRENCH CAN VARY BETWEEN
18 INCHES TO 30 INCHES DEEP IF NECESSARY
GRAVEL REQUIREMENT IS STANDARD
- AMOUNT OF BACKFILL WOULD VARY.

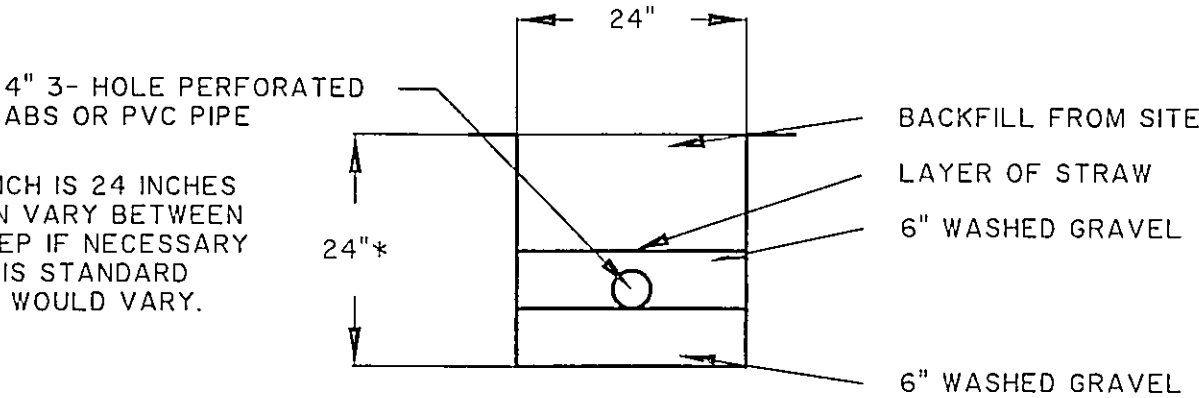

TYPICAL LEACHING TRENCH CROSS SECTION

REVISIONS	BY

Barrington
CONSULTING GROUP, INC.
38342 WESTERN PARKWAY, SUITE 10
WILLOUGHBY, OHIO 44094
PHONE 440.946.1761 FAX 440.918.0486



PROFILE/DETAIL
SUBLOT 24, BELLMORE ROAD, PAINESVILLE TWP.
BELLMORE SUBDIVISION
LITTLE MOUNTAIN HOMES, INC.

WSD
CHECKED
DWN
DATE
MARCH 2, 2004
SCALE
1" = 30'
JOB NO
02007-24
SHEET
3/3
OF
SHEETS