

REVISIONS	BY

Barrington

CONSULTING GROUP, INC.

9114 TYLER BLVD., MENTOR, OHIO 44060

PHONE 440.205.1260 FAX 440.205.1262


BCC@BarringtonCGI.com

STATE OF OHIO

DAVID W. NOVAK

REGISTERED SURVEYOR

5-7507

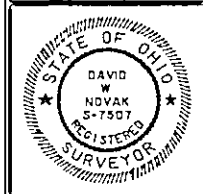

PROFILE / DETAIL

S/L 2 BELLMORE DR. PAINESVILLE TWP. OH. 44077

BELLMORE SUBDIVISION VOL. 44 PG. 21

LITTLE MOUNTAIN HOMES, INC.

DRAWN WSO

CHECKED DWN



DATE FEB. 26, 2009

SCALE " = 20' H / 1" = 5' V

JOB NO. 02007-02

SHEET 2/3

OF SHEETS

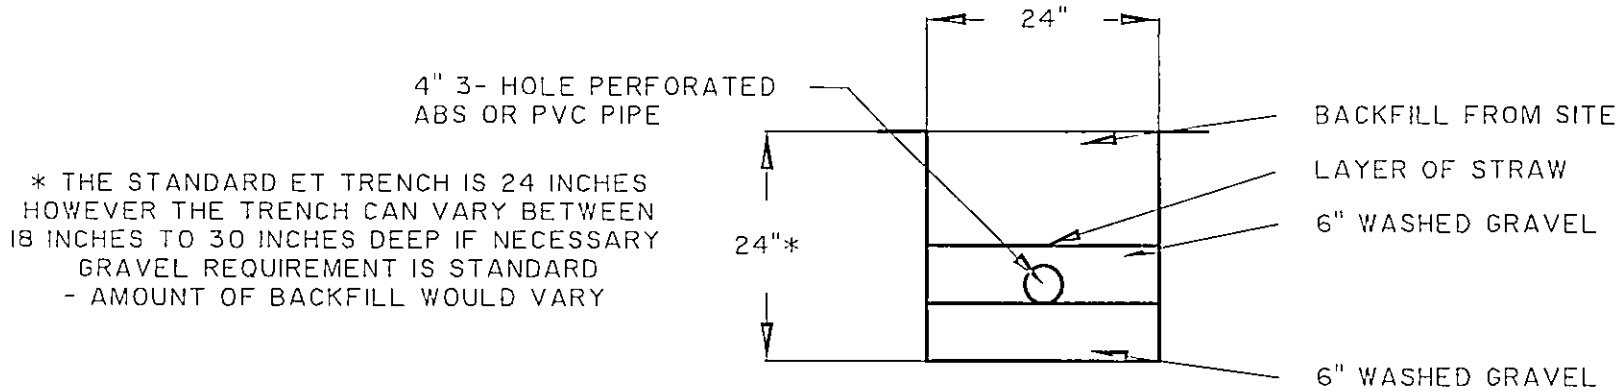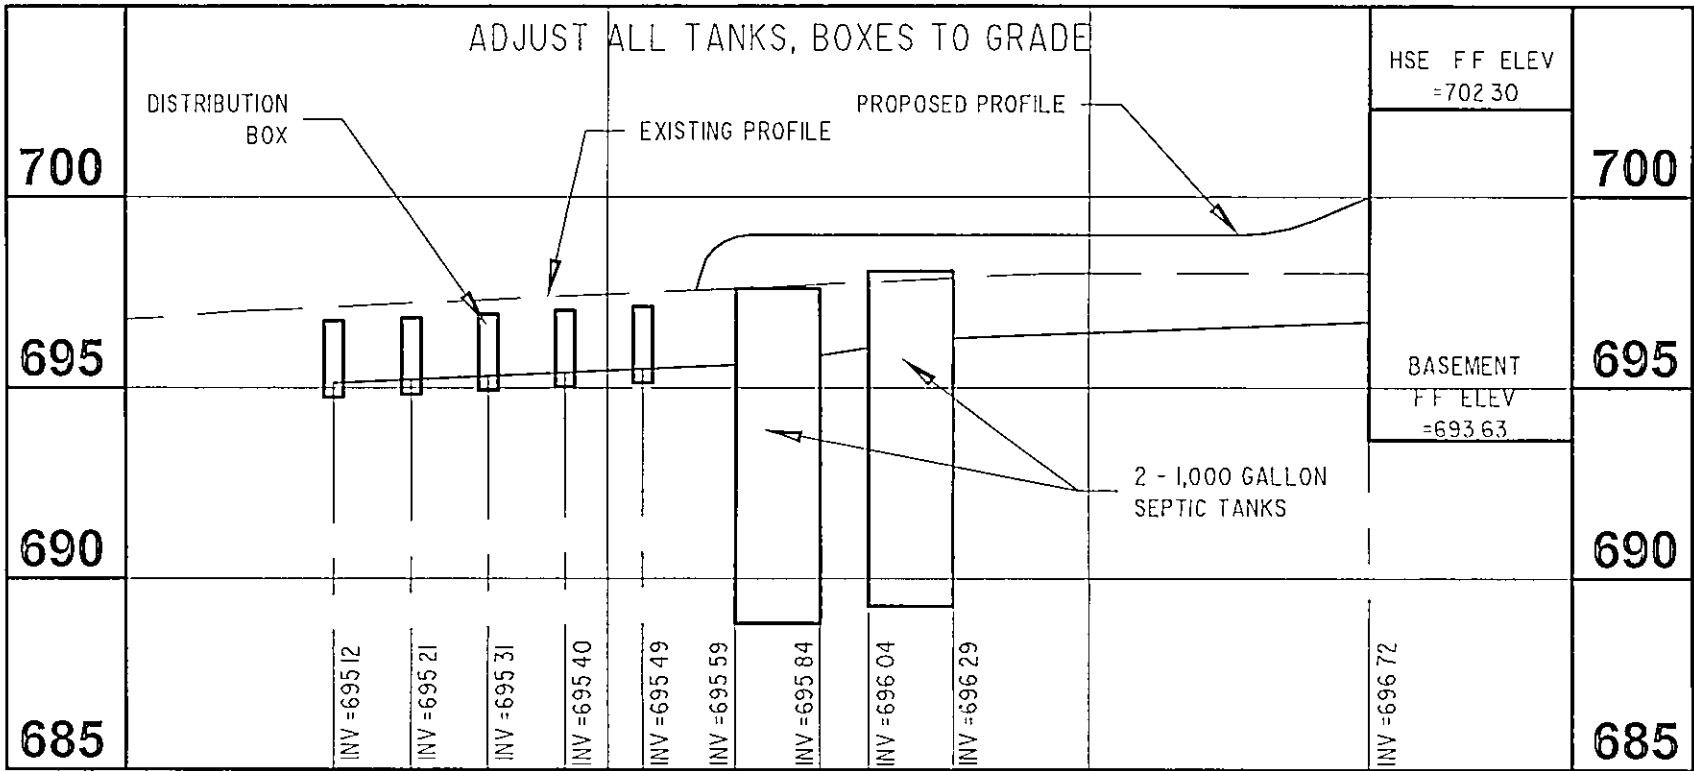

TYPICAL LEACHING TRENCH CROSS SECTION