
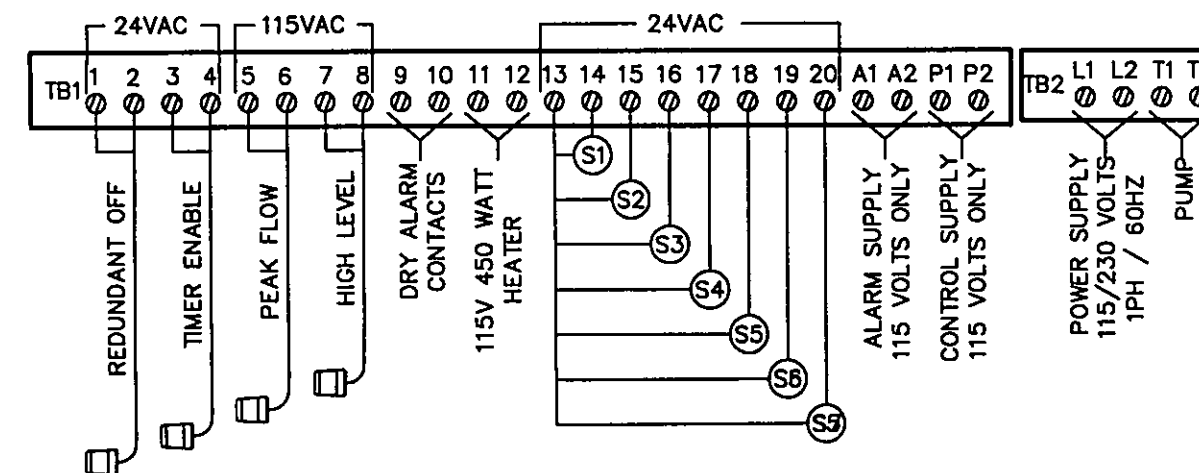
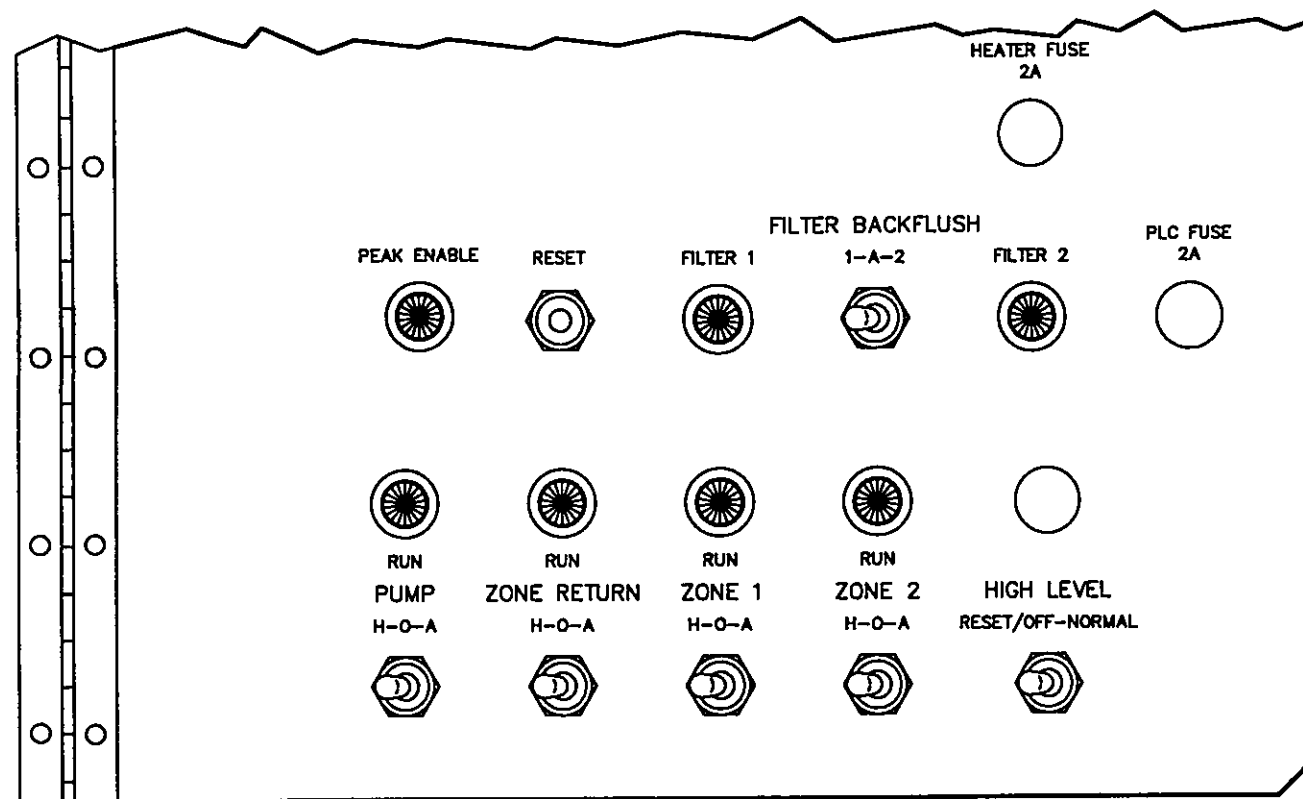


W:\2002\02007\02007-04.dwg, 09/16/04 08:43:25 AM, Copyright Barrington Consulting Group

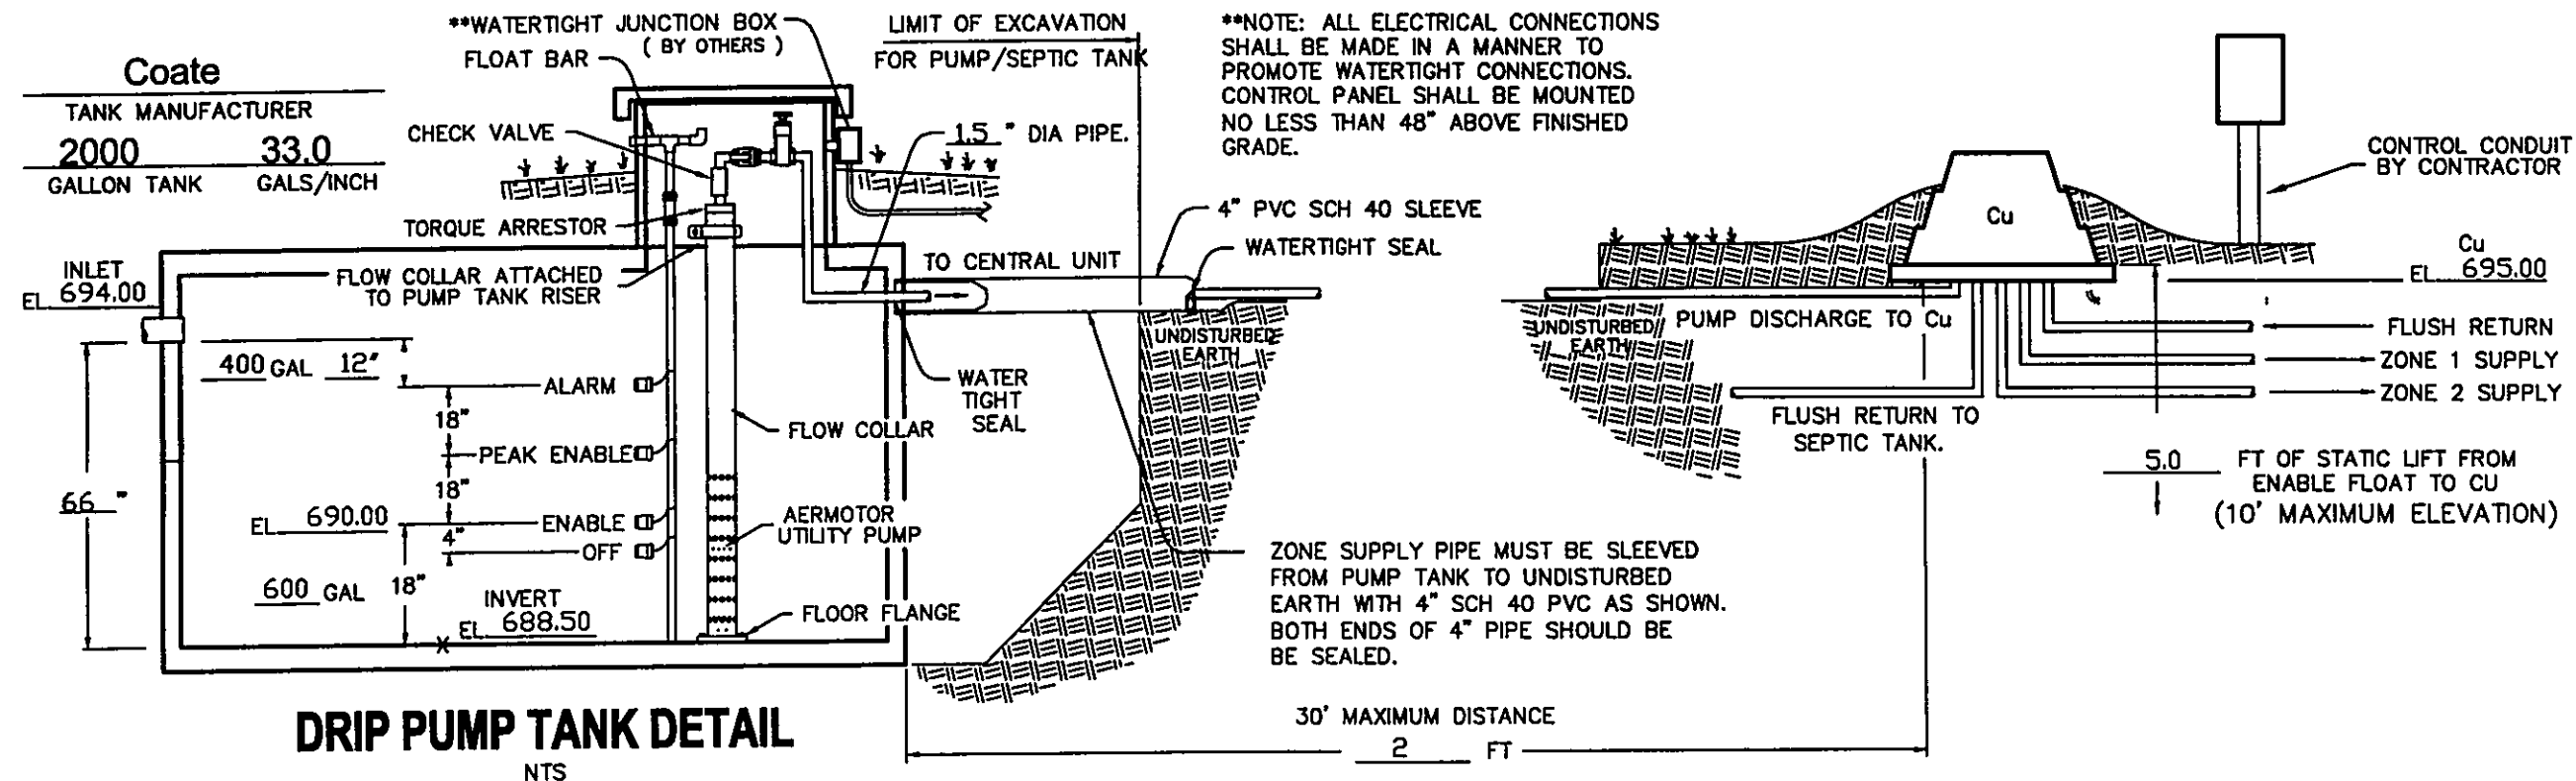

PUMP & CONTROL DETAIL

REVISIONS	BY
REVIEW 02/16/04	DWN

Barrington
CONSULTING GROUP, INC.
38342 WESTERN PARKWAY, SUITE 10
WILLOUGHBY, OHIO 44094
PHONE 440.946.1761 FAX 440.918.0486



PUMP / CONTROL DETAIL
SUBLOT 04, BELLMORE ROAD, PAINESVILLE TWP.
BELLMORE SUBDIVISION
LITTLE MOUNTAIN HOMES, INC.

DATE	WSD
CHECKED	DWN
DATE	AUG. 06. 2004
SCALE	NONE
JOB NO.	02007-04
SHEET	4/5