



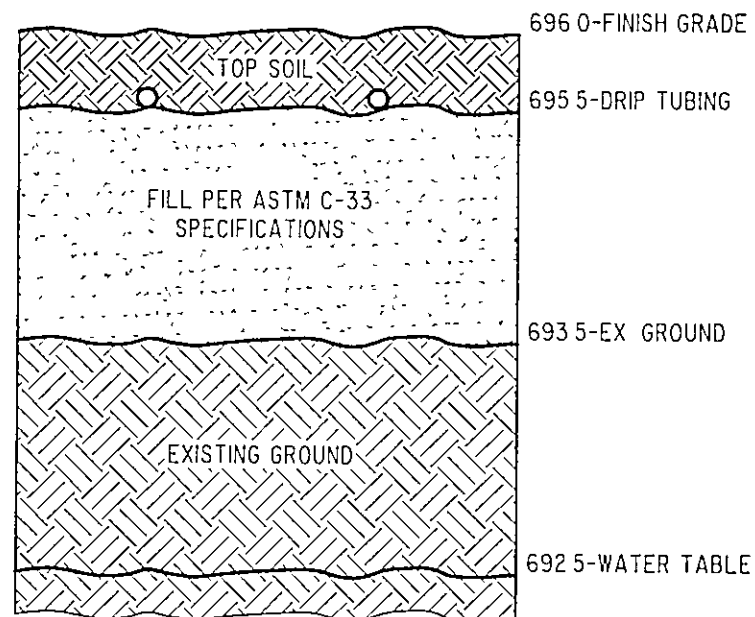

TYPICAL SECTION

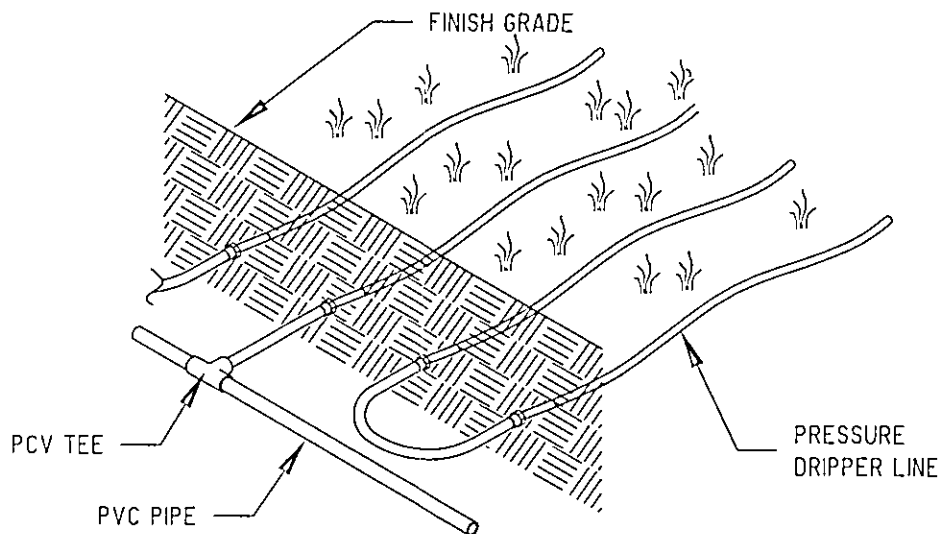


DRIPPER LINE TO FOLLOW CONTOURS WITH PVC
MANIFOLD PERPENDICULAR TO GRADE PVC MANIFOLD
TO BE FREEZE PROTECTED

SUBSURFACE DISTRIBUTION SYSTEM

SCOPE: DOMESTIC SEWAGE WILL FLOW BY GRAVITY
THROUGH THE SEPTIC TANK THEN INTO A FINAL
DOSING TANK THE CENTRAL UNIT WILL DISPOSE OF
THE EFFLUENT BY ALTERNATELY DOSING MULTIPLE
ZONES IN THE ABSORPTION AREA

THE CENTRAL UNIT COMPRISES BOTH THE CONTROLS
AND THE HYDRAULIC UNIT


DRIP DETAIL SCHEMATICS

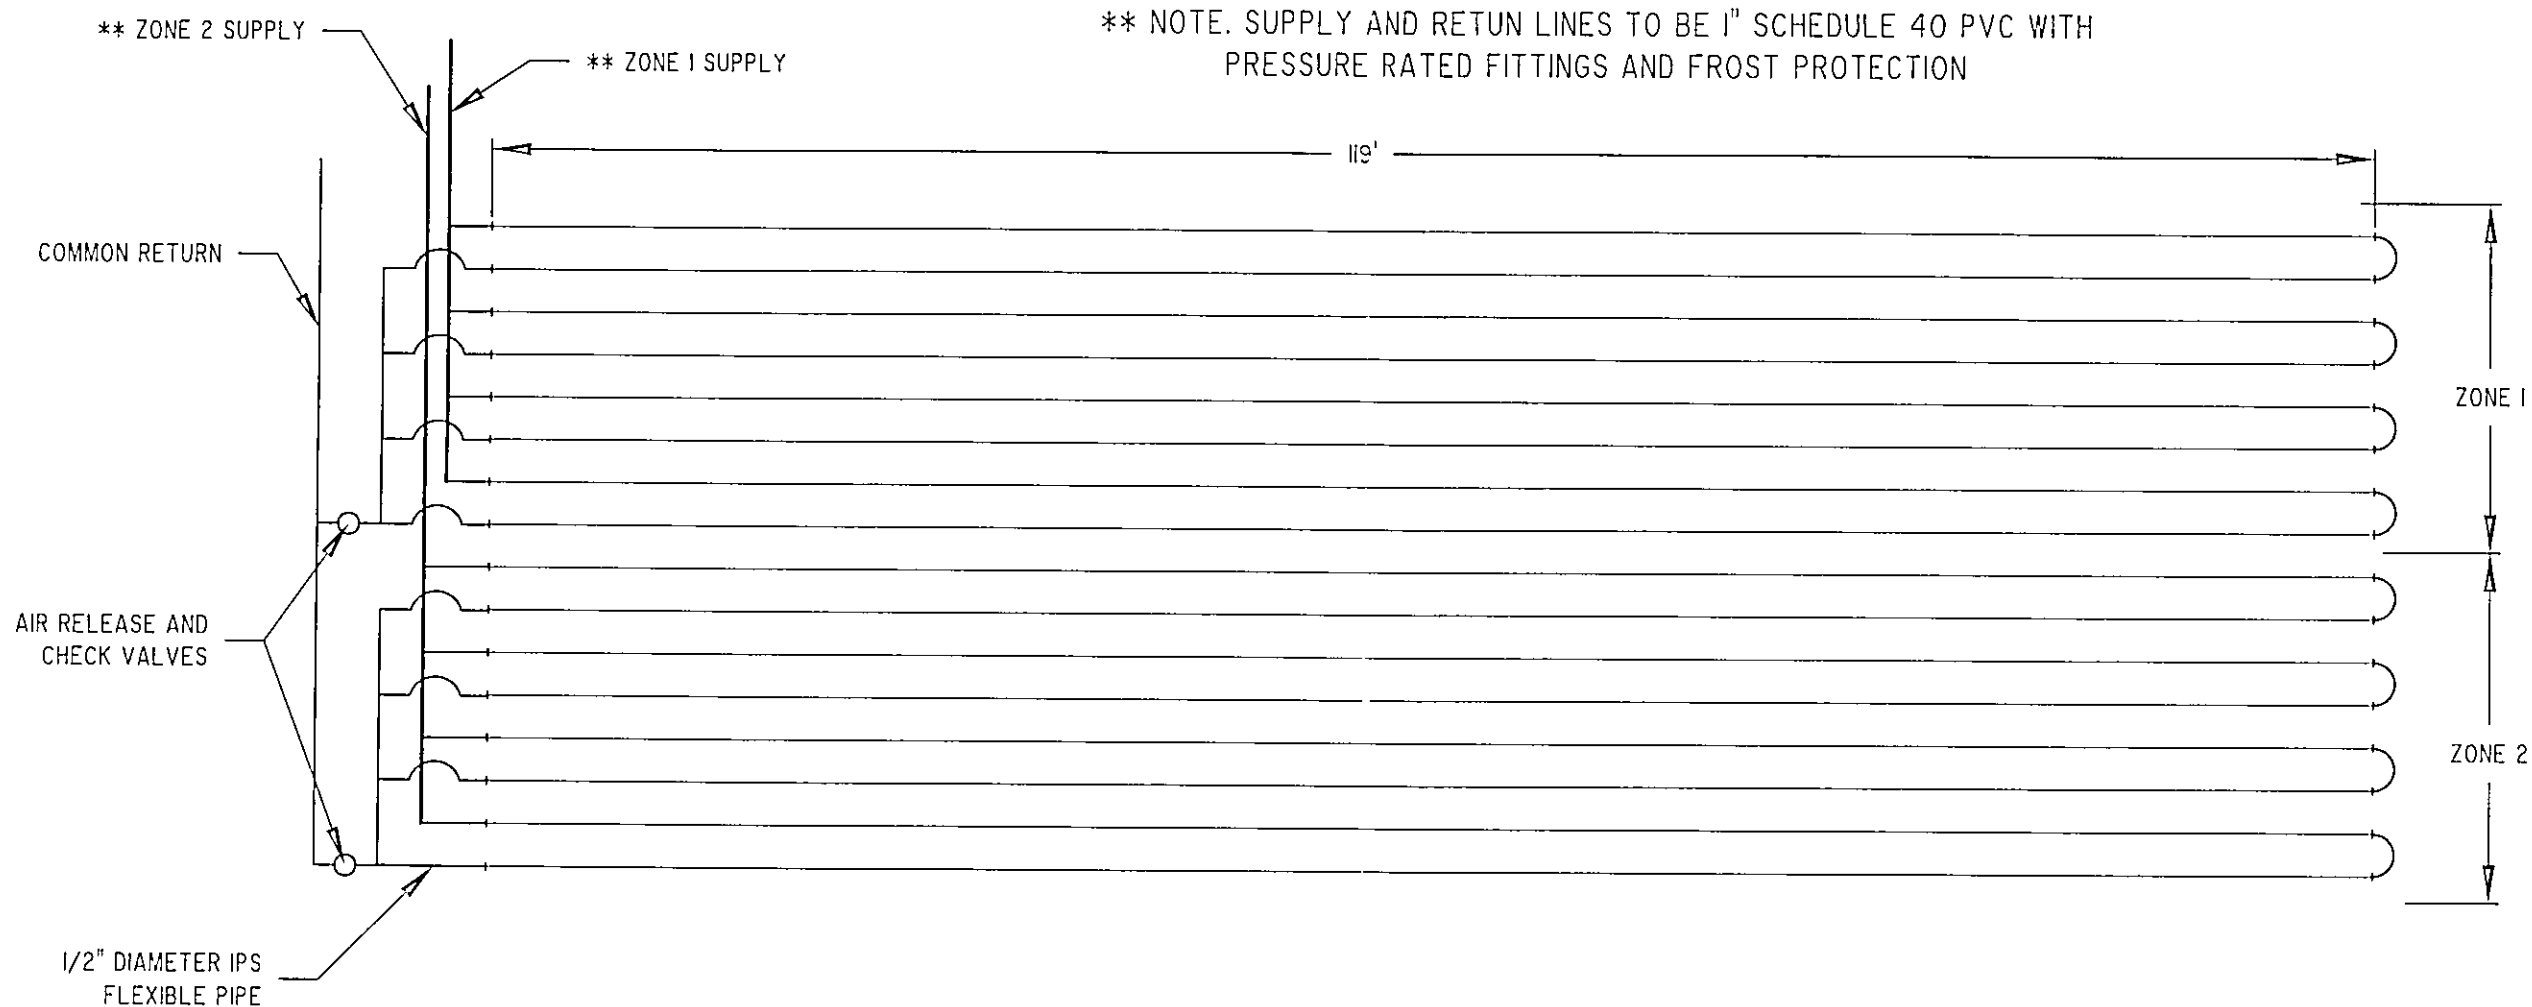

MANIFOLD DETAIL AND ZONE LAYOUT

REVISIONS	BY

Barrington
CONSULTING GROUP, INC.
9114 TYLER BLVD., MENTOR, OHIO 44060
PHONE 440.205.1260 FAX 440.205.1262
BCG@BarringtonCGI.com

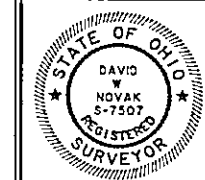

DETAILS
SIL 5 BELLMORE DR. PAINESVILLE TWP. OH. 44077
BELLMORE SUBDIVISION VOL. 44 PG. 21
LITTLE MOUNTAIN HOMES, INC.

DRAWN	WSO
CHECKED	DWN
DATE	JULY 26, 2005
SCALE	NONE
JOB NO.	02007-05
SHEET	5/5