

GENERAL NOTES:

1. BENCHMARK - TOP STEM OF EXISTING FIRE HYDRANT LOCATED IN FRONT SUBLT 19, ELEVATION = 698.13.
2. DRIVEWAY APRON TO BE 6" THICK CONCRETE.
3. ALL DOWNSPOUTS TO BE OUTLETED TO SPLASH BLOCKS.
4. CONTRACTOR RESPONSIBLE FOR CONTACTING THE OHIO UTILITY PROTECTION SERVICE (1.800.362.2764) AND ALL UTILITY COMPANIES A MINIMUM OF 48 HOURS PRIOR TO CONSTRUCTION.
5. THE LOCATION BOTH HORIZONTAL AND VERTICAL OF EXISTING UNDERGROUND UTILITIES SHOWN HEREON, HAVE BEEN OBTAINED BY A DILIGENT AND COMPREHENSIVE SEARCH OF AVAILABLE RECORDS. VERIFICATION BY FIELD OBSERVATION HAS BEEN CONDUCTED WHERE PRACTICAL, HOWEVER, BARRINGTON CONSULTING GROUP, INC. DOES NOT GUARANTEE THE COMPLETENESS, NOR ACCURACY THEREOF.
6. CONTRACTOR SHALL VERIFY ELEVATIONS OF LATERAL INVERTS IN THE FIELD PRIOR TO FOUNDATION EXCAVATION.
7. SEE SHEET 3 FOR EROSION AND SEDIMENT-CONTROL PLAN
8. SEE SHEET 3 FOR SEEDING INFORMATION

CERTIFICATION :

"I THE UNDERSIGNED HEREBY CERTIFIES THAT THIS TOPOGRAPHY INDICATED BY 1 FOOT CONTOURS AND ELEVATION SHOWN HEREON REPRESENTS AN ACTUAL SURVEY MADE BY ME ON THE 16th DAY OF JANUARY, 2002 AND THE ELEVATIONS WERE TAKEN AT AN APPROPRIATE INTERVAL AND AS OF THAT DAY THEY EXISTED AS INDICATED HEREON.

"I HEREBY CERTIFY THAT THIS PLAN WAS PREPARED BY ME AND IS CORRECT TO THE BEST OF MY KNOWLEDGE AND BELIEF"

DAVID W. NOVAK, P.S. No. 7507


CERT-1.DWG

APPROVED
Painesville Township
Zoning Department

2005/90

DJ Rest
6/10/05

GRAPHIC SCALE

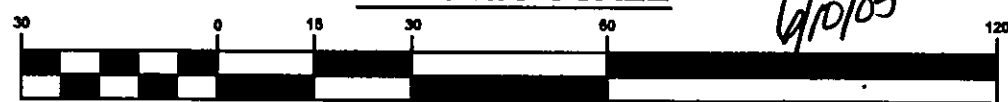

(IN FEET)

1 inch = 30 ft.

Drip Distribution Plan Submittal Review

Drip distribution area has been field verified and protected with marking tape

Plans submitted to LCGHD and meet design criteria

Hydraulic calculations verified and accurate

Date

Name

6/10/05

6/10/05

6/10/05

[Signature]

[Signature]

[Signature]

Stormwater Management
Approved by [Signature]
JAMES H. CALICO, III
County Drainage Engineer
L.S. Date 6/15/05



REVISIONS	BY
REVISED SEPTIC MAY 12, 2005	WBO
REVISED SEPTIC JUNE 1, 2005	WBO

Barrington
CONSULTING GROUP, INC.
9114 TYLER BLVD., MENTOR, OHIO 44060
PHONE 440.285.1268 FAX 440.285.1262
BCG@BarringtonCGI.com



SITE PLAN
S/L 7 BELLMORE DR. PAINESVILLE TWP. OH. 44077
BELLMORE SUBDIVISION VOL. 44 PG. 21
LITTLE MOUNTAIN HOMES, INC.

WBO
CHECKED
DWN
DATE
MAY 05, 2005
SCALE
1" = 30'
JOB NO.
02007-07
SHEET
1/5