



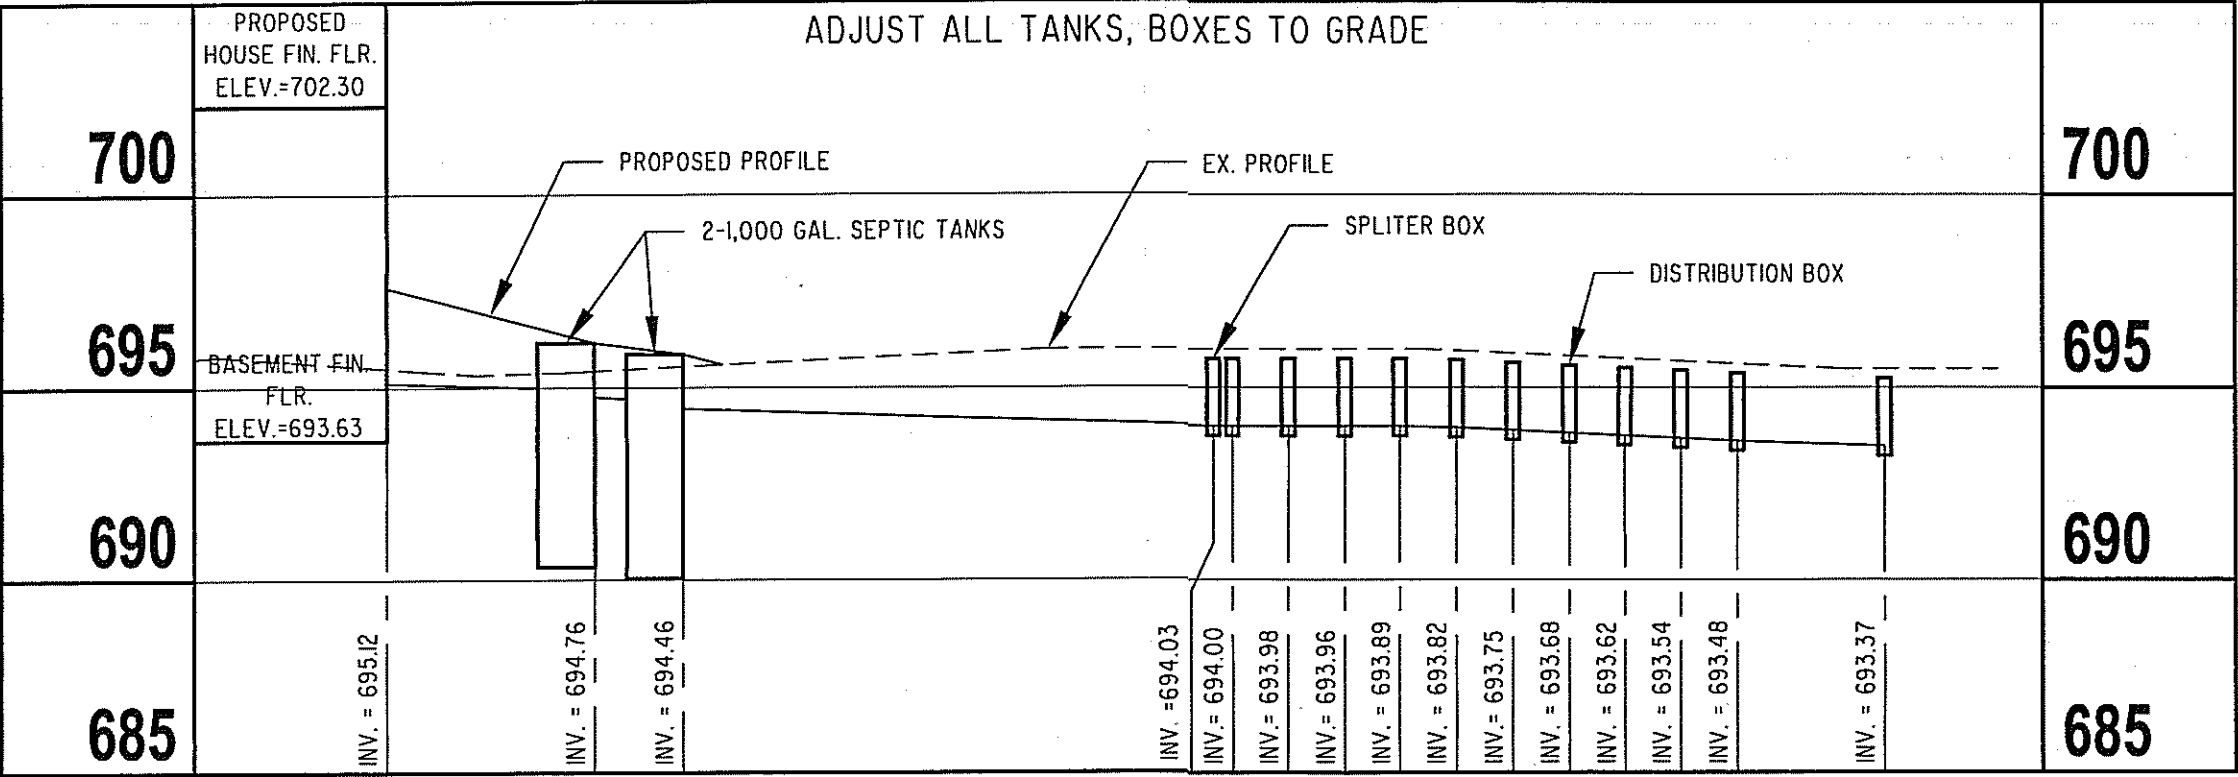

* THE STANDARD ET TRENCH IS 24 INCHES HOWEVER THE TRENCH CAN VARY BETWEEN 18 INCHES TO 30 INCHES DEEP IF NECESSARY. GRAVEL REQUIREMENT IS STANDARD - AMOUNT OF BACKFILL WOULD VARY.

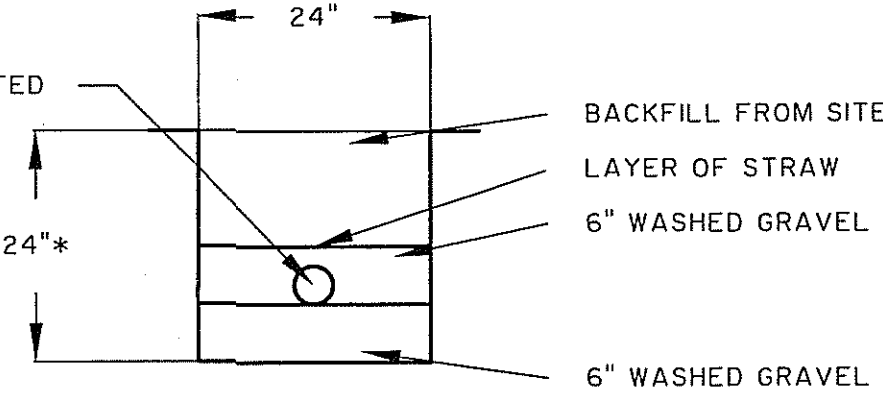


TYPICAL LEACHING TRENCH CROSS SECTION

REVISIONS	BY

Barrington

CONSULTING GROUP, INC.
38342 WESTERN PARKWAY, SUITE 10
WILLOUGHBY, OHIO 44094
PHONE 440.946.1761 FAX 440.918.0486

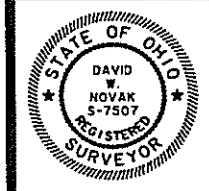

PROFILE / DETAIL
SUBLOT 18, BELLMORE DRIVE
PAINESVILLE TWP., OHIO 44077

LITTLE MOUNTAIN HOMES, INC.

DRAWN
WSO
CHECKED
DWN
DATE
FEB. 28, 2005
SCALE
1" = 30'
JOB NO.
02007-18
SHEET
2/3

OF SHEETS