



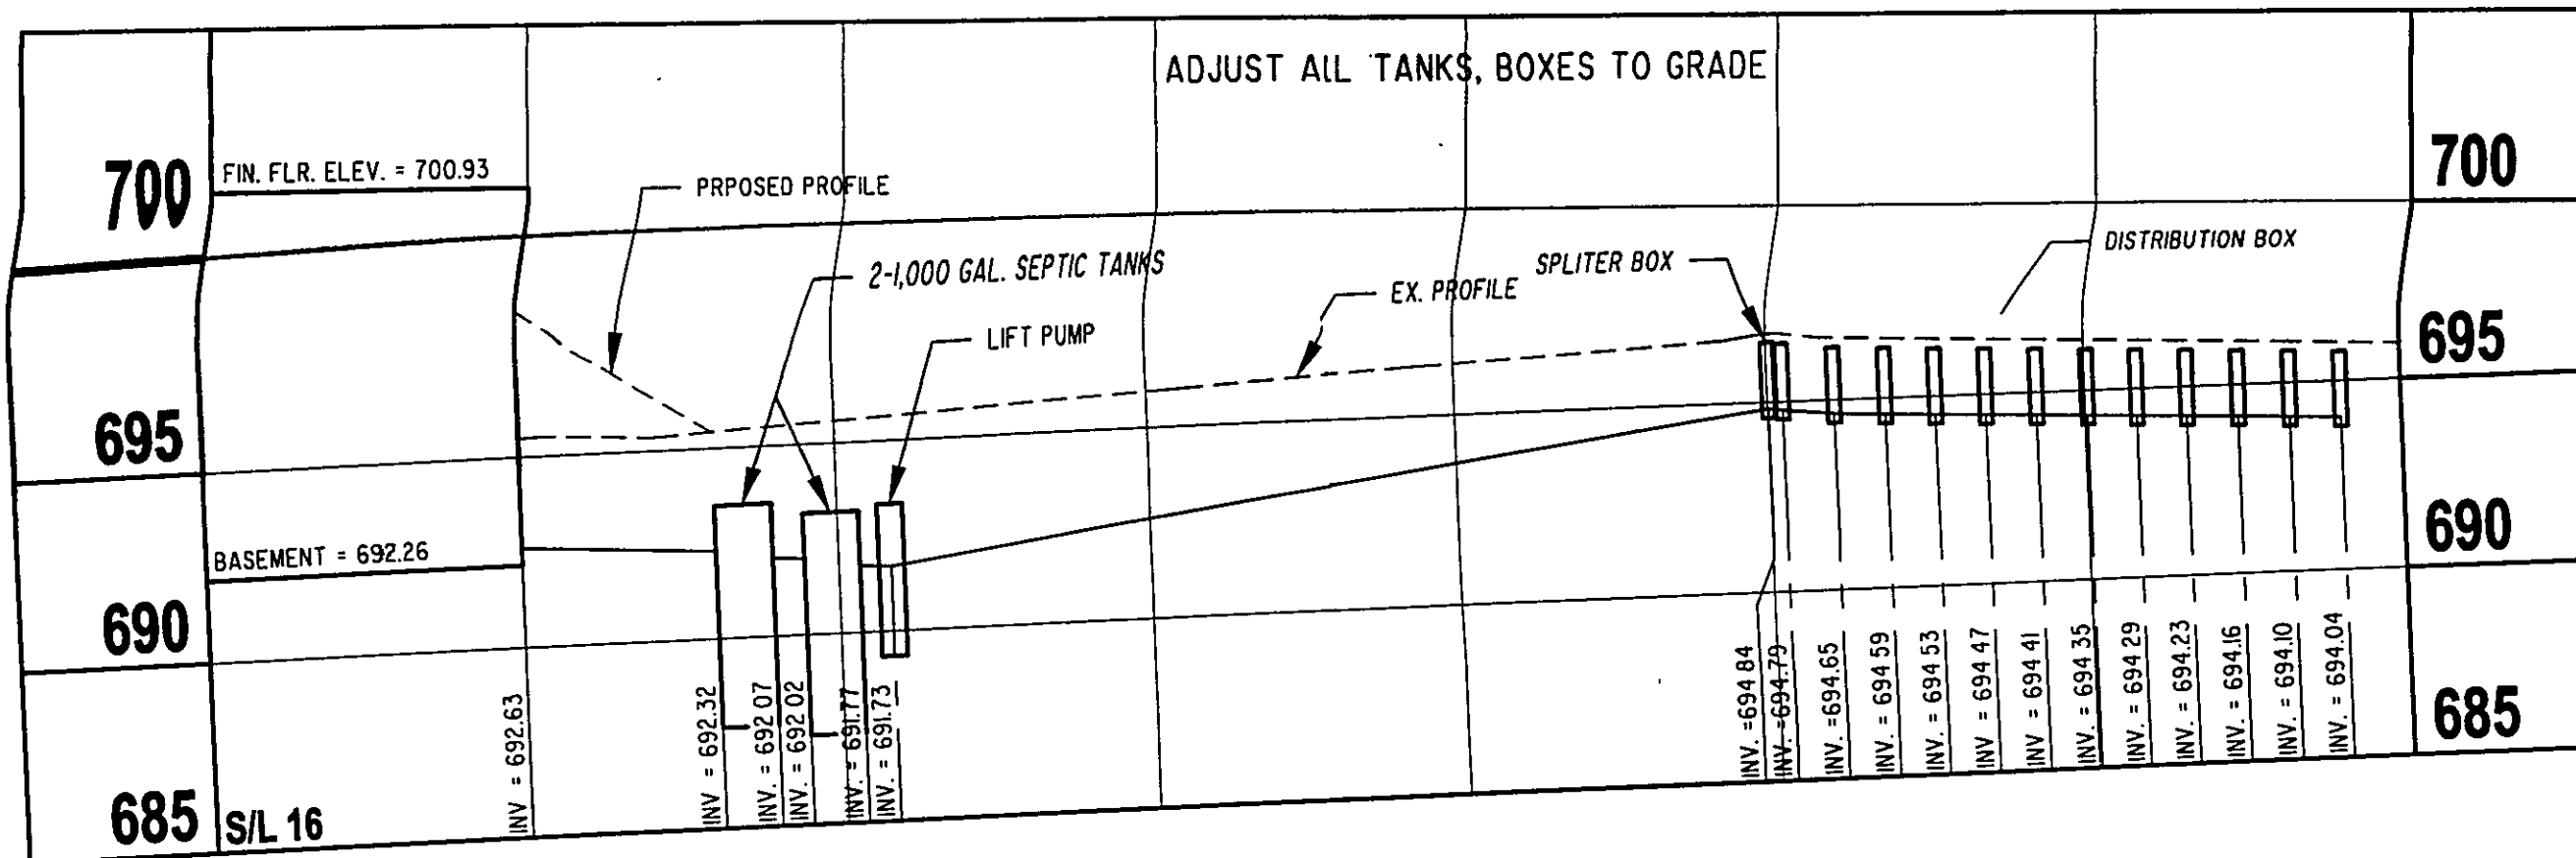

* THE STANDARD ET TRENCH IS 24 INCHES HOWEVER THE TRENCH CAN VARY BETWEEN 18 INCHES TO 30 INCHES DEEP IF NECESSARY. GRAVEL REQUIREMENT IS STANDARD - AMOUNT OF BACKFILL WOULD VARY.

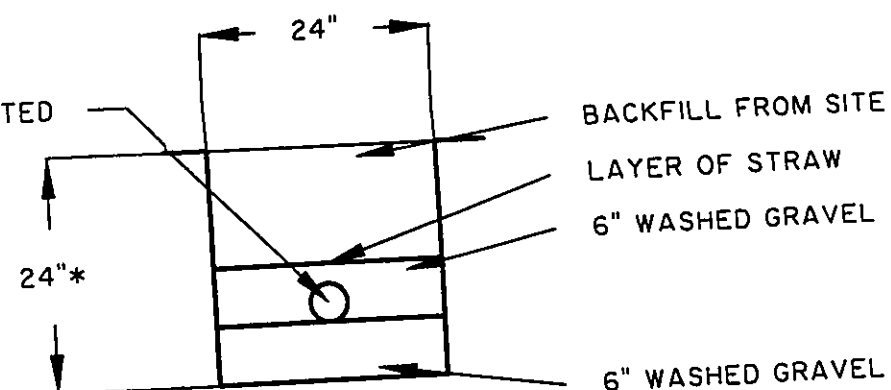

TYPICAL LEACHING TRENCH CROSS SECTION

REVISED	BY

Barrington
CONSULTING GROUP, INC.
38342 WESTERN PARKWAY, SUITE 10
WILLOUGHBY, OHIO 44094
PHONE 440.946.1761 FAX 440.918.0486



PROFILE/DETAIL
SUBLOT 16, BELLMORE ROAD, PAINESVILLE TWP.
BELLMORE SUBDIVISION
LITTLE MOUNTAIN HOMES, INC.

DRAWN	WSO
CHECKED	DWN
DATE	AUGUST 27, 2003
SCALE	NONE
JOB NO.	02007-16
SHEET	2/2