

SCALE IN FEET




# SITE PLAN FOR ERIE HOMES

VILLAGE SURVEYING COMPANY  
605 WILLA EAST DR., FAIRPORT HARBOR, OH 44077  
PHONE (440) 357-1359 CELL (440) 413-0527

Being Sublot No. 85, Block 6 of the Painesville  
-on-the-Lake Subdivision, in the Township of  
Painesville, Lake County, Ohio.

APPROVED  
JAMES R. GILLS, P.E.  
LAKE COUNTY ENGINEER

M. J. & S. M. Smith  
Inst 960041115

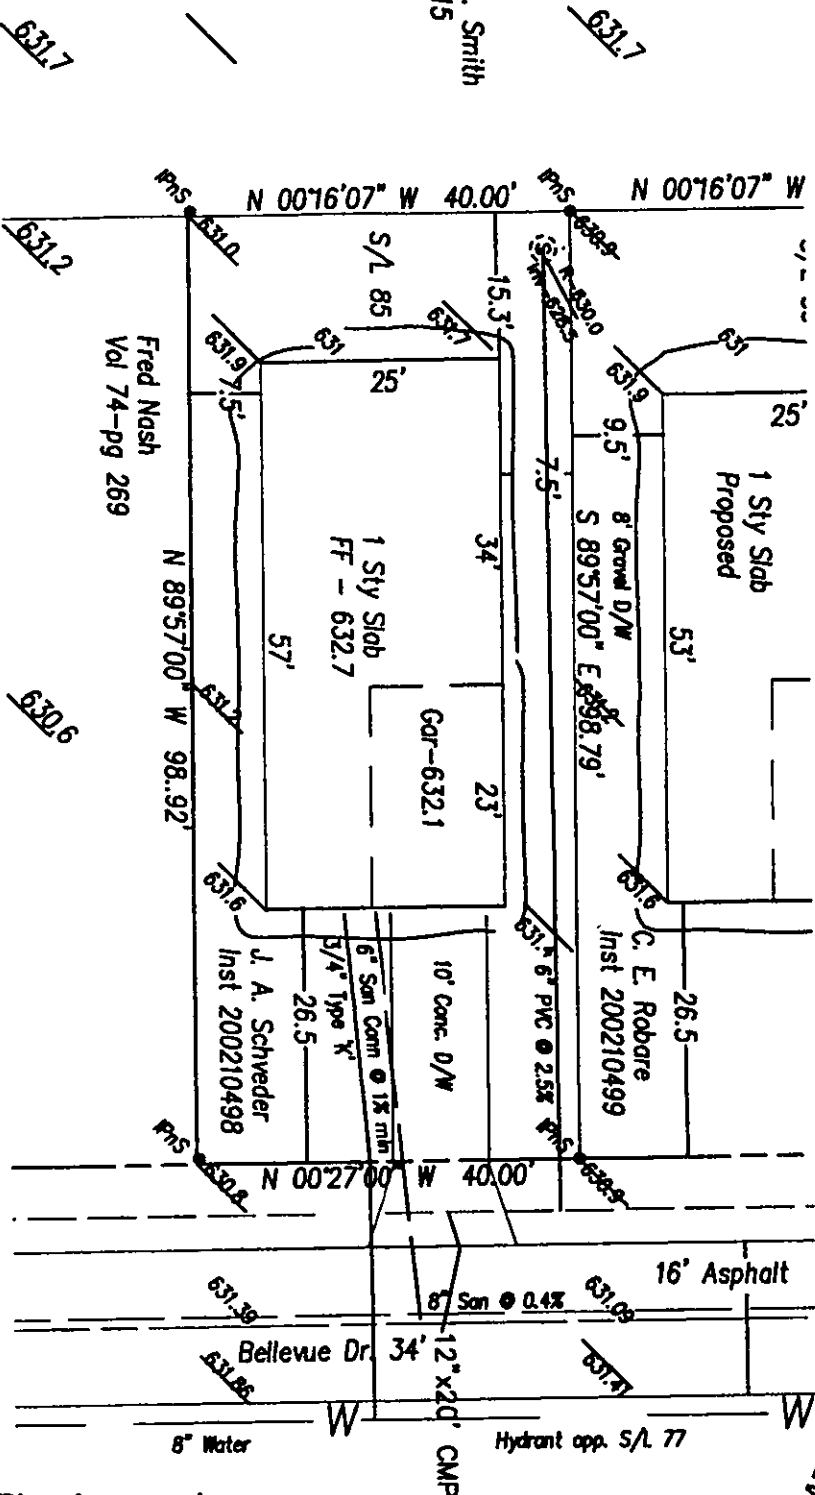


BENCHMARK - 632.24  
N. Rim San MH  
INV. - 623.24

Grading Plan Approved  
as shown and/or noted  
JAMES R. GILLS, P.E.  
Lake County Engineer

By *[Signature]* Date *7/16/03*

*885 Bellevue*

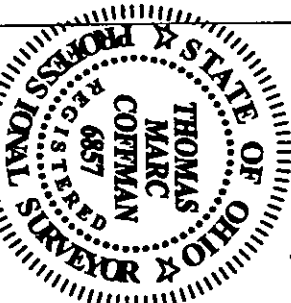

I, the undersigned hereby certify that the boundary survey represented by this plat and that all monumentation set has been done in accordance with the specifications set forth in Chapter 4733-37 of the Ohio Administrative Code.  
I, further certify that the topography, indicated by 1 foot contours and elevations shown hereon represent an actual field survey made by me on March 3, 2002  
and the elevations were taken at the appropriate intervals and that as of that date they existed as indicated hereon.

*[Signature]*  
THOMAS COFFMAN, P.S.  
REGISTERED SURVEYOR No. 5768  
DATE *7-09-03*

June 12, 2003  
R.Y. 7-09-03