

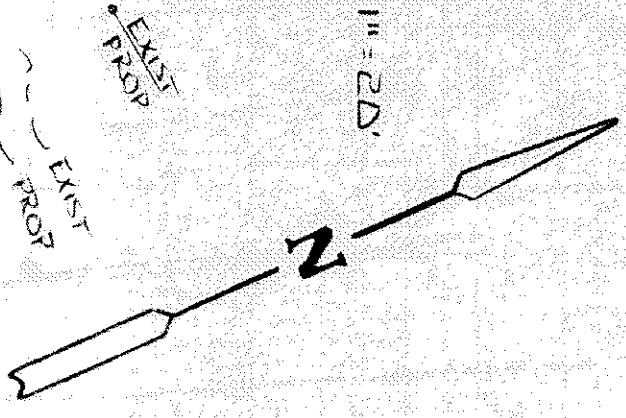
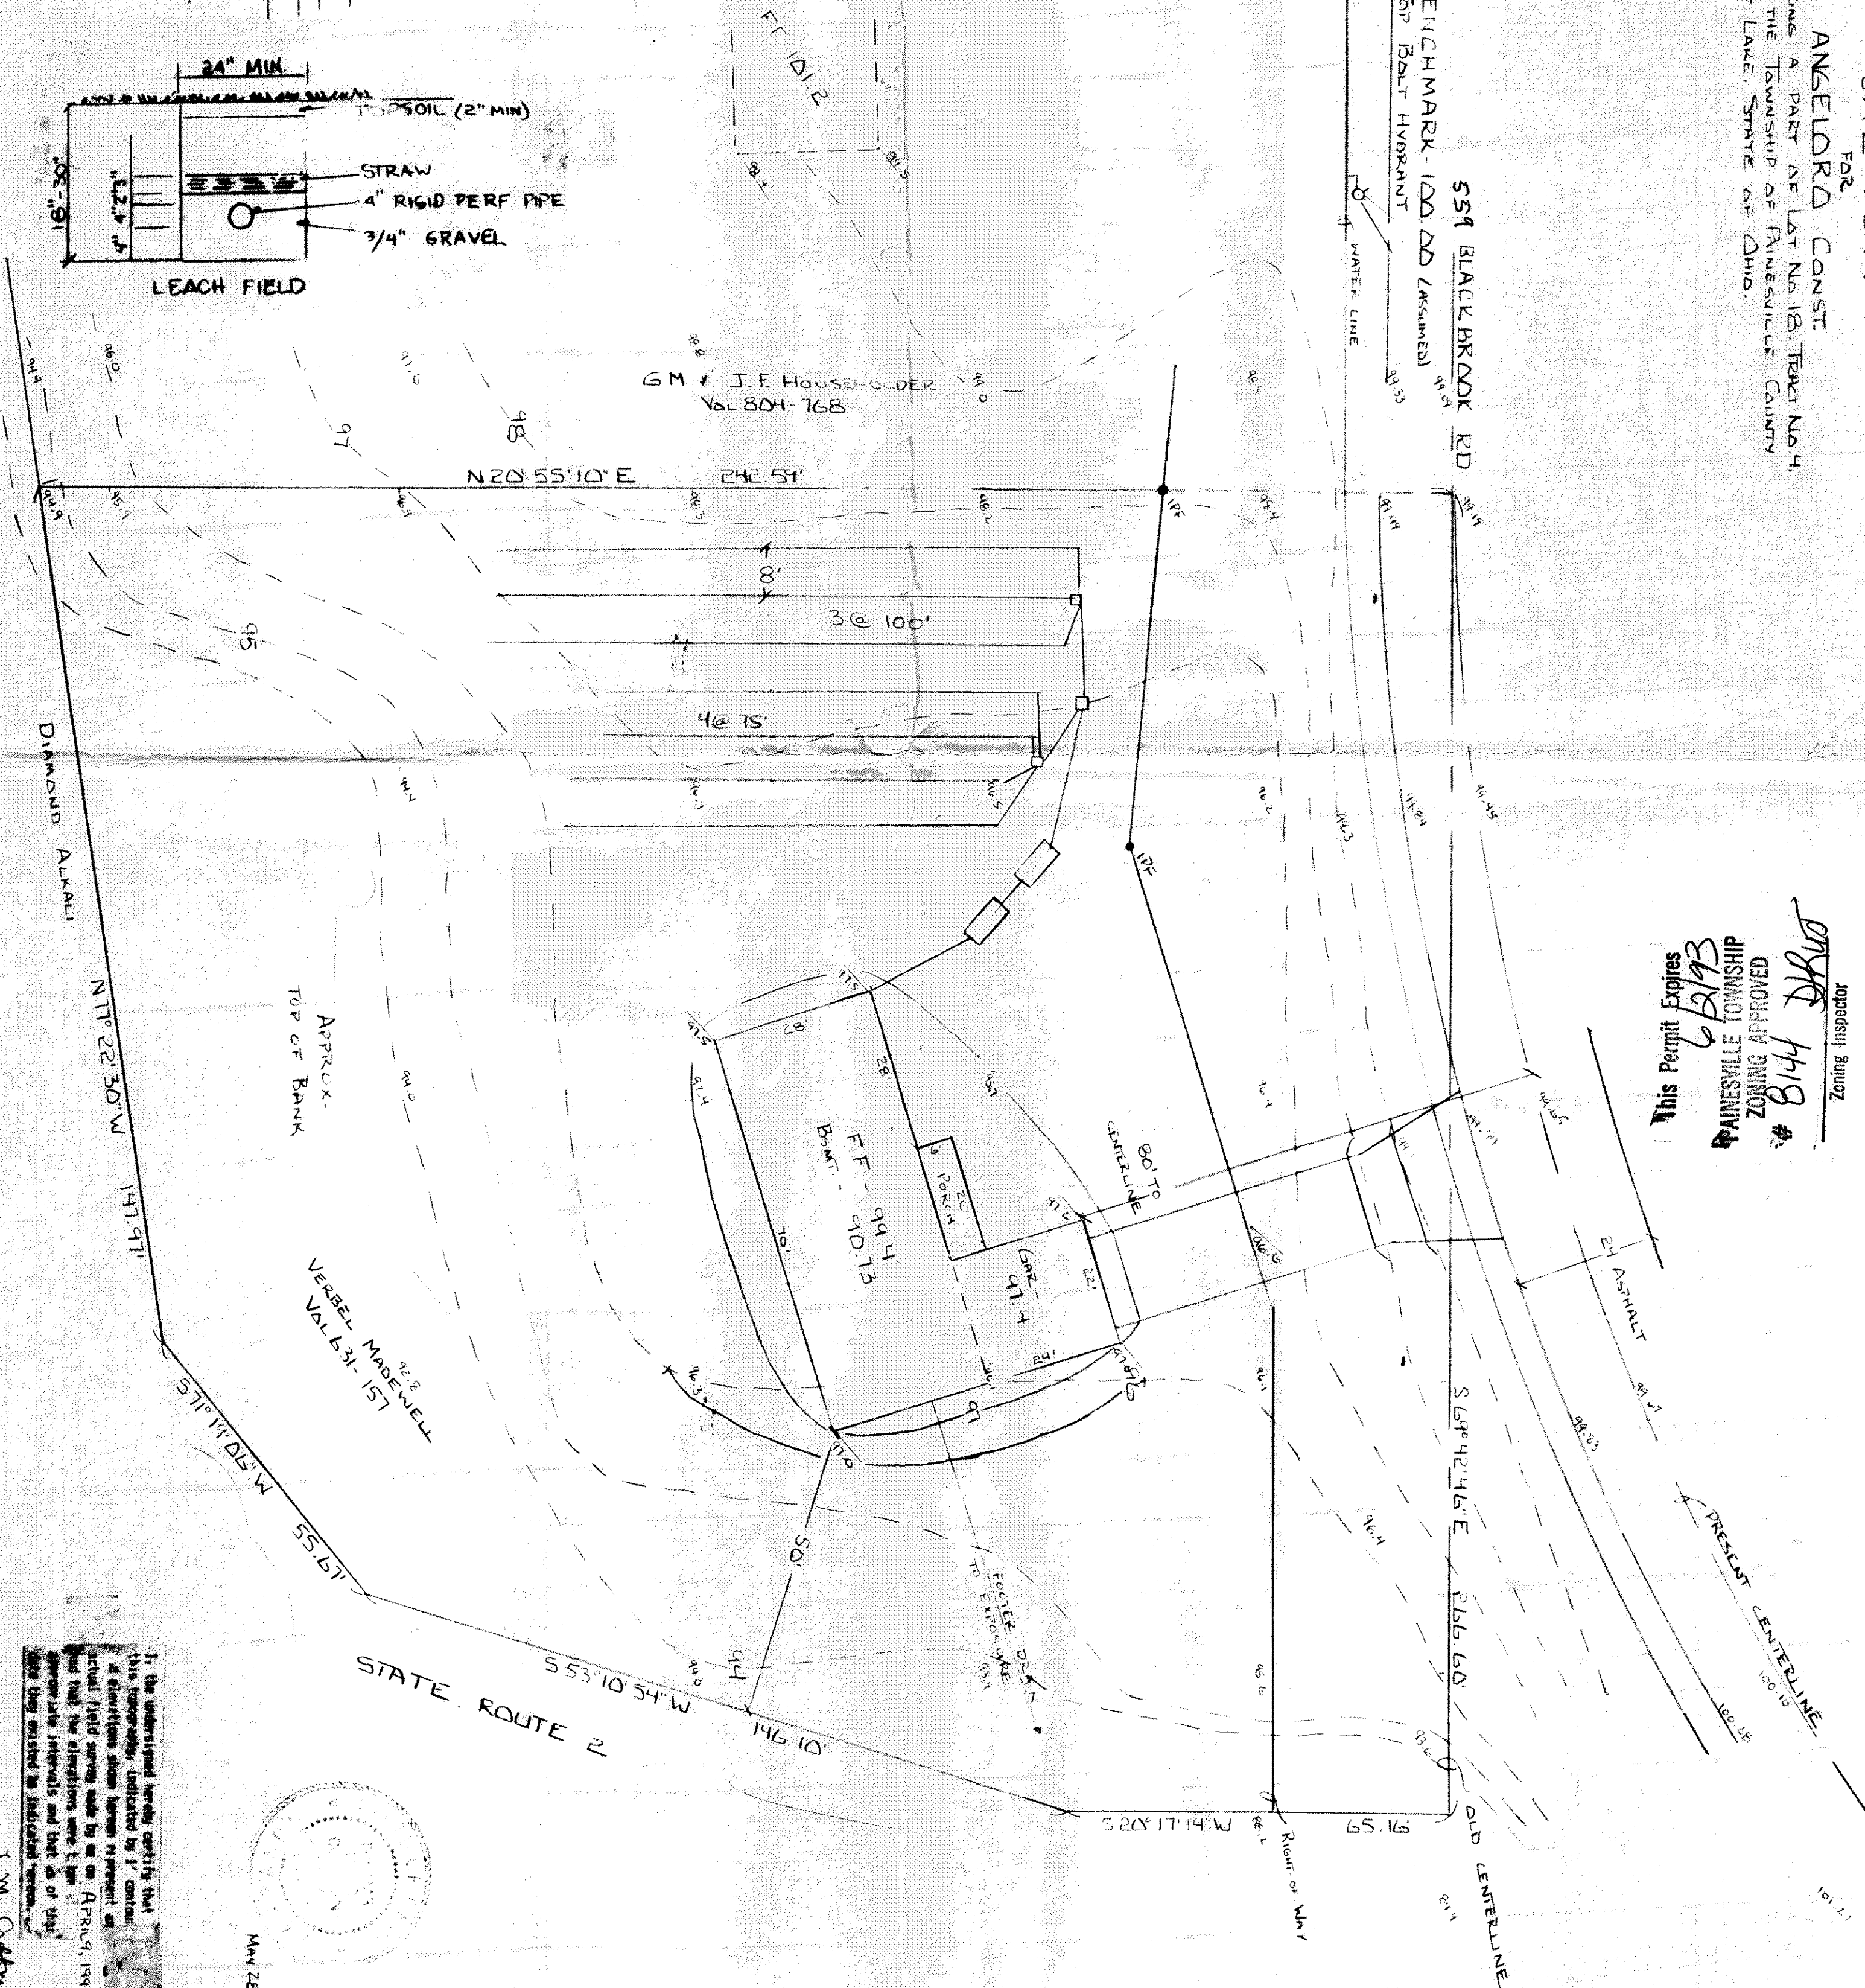


SITE PLAN
 FOR
ANGELO RO CONST.
 BEING A PART OF LOT NO 18, TRACT NO 4,
 OF LAKE STATE OF OHIO.

This Permit Expires **6/2/93**
 ZONING APPROVED
8144
 Zoning Inspector

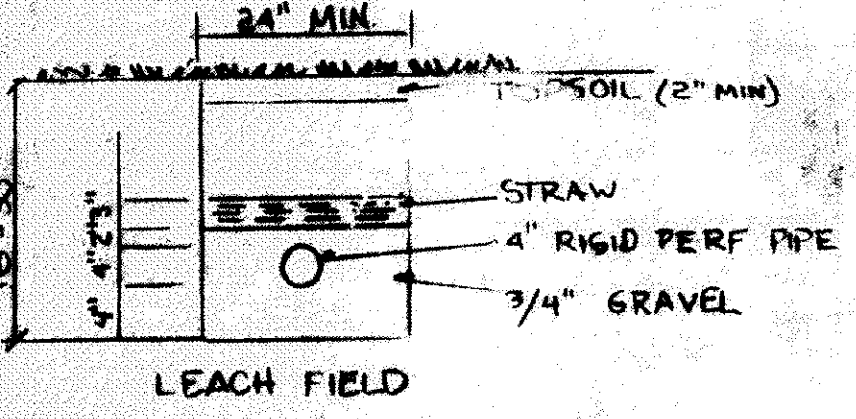

HYDRAULIC PROFILE
 VERT-1"=3' HORIZ-1"=30'
 3 BEDROOM RESIDENCE

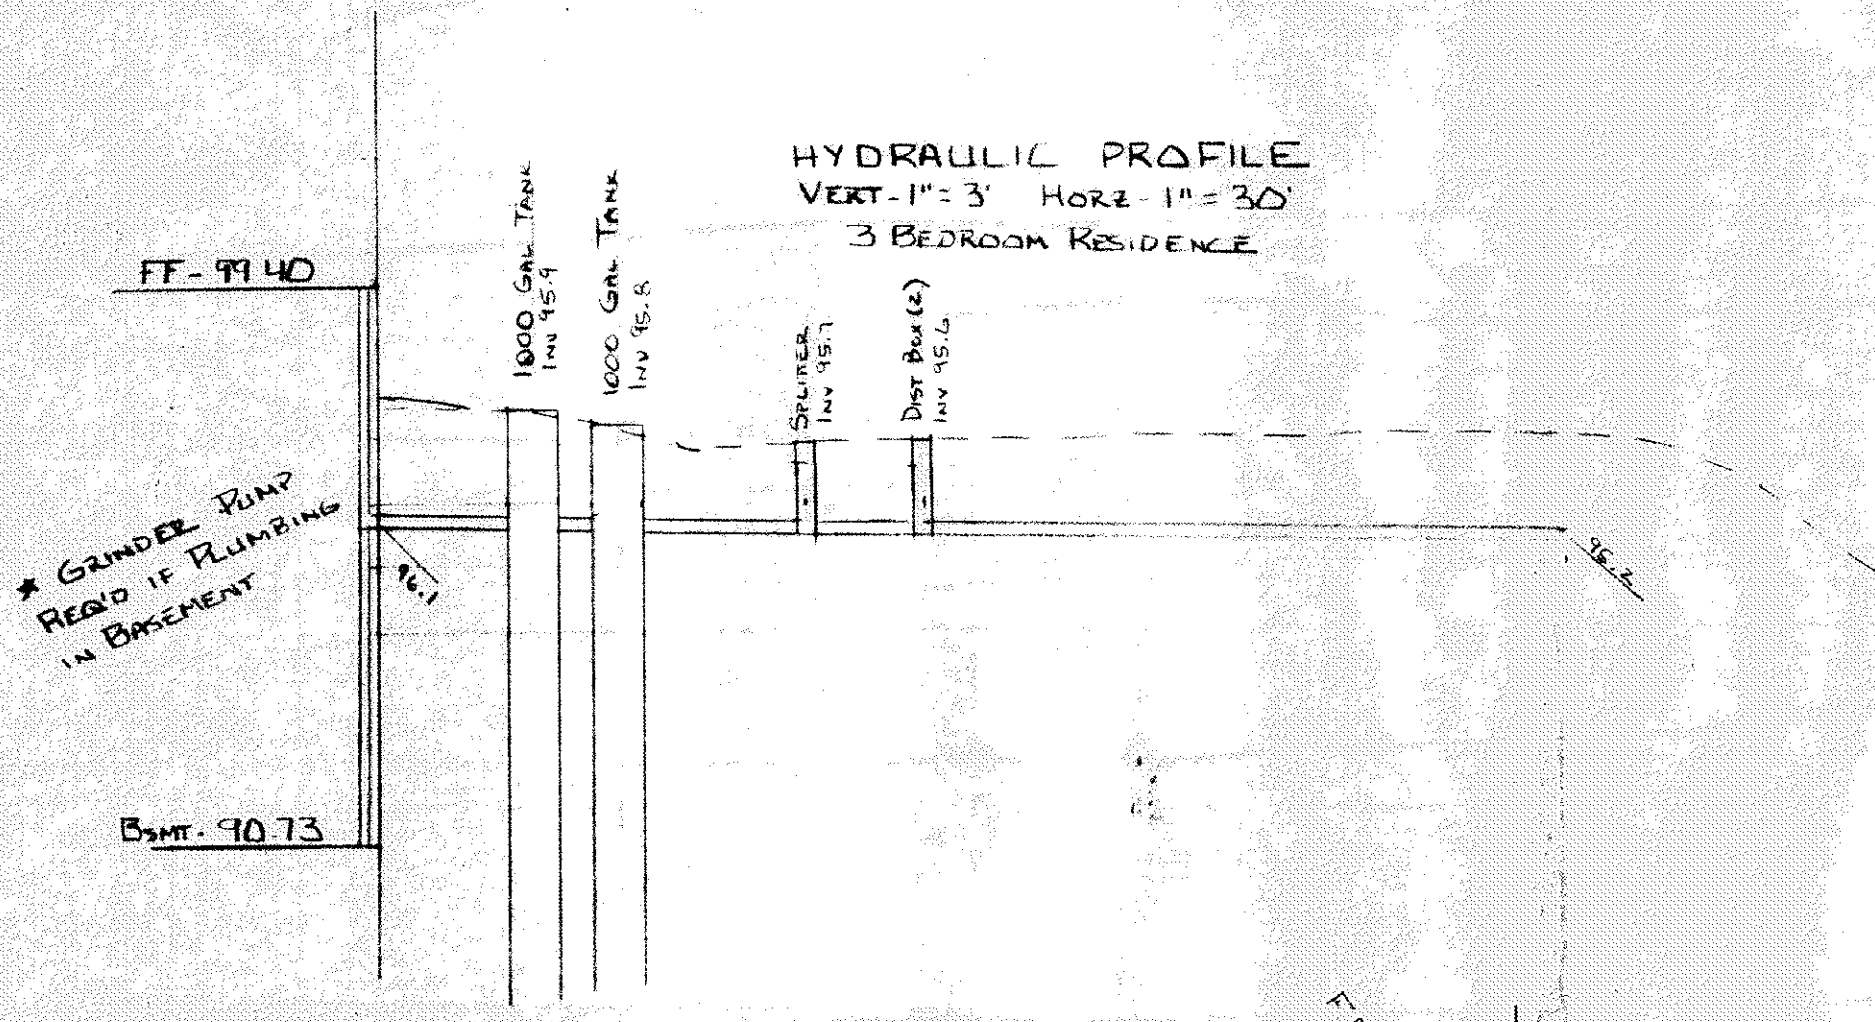




J. W. Offner, P.E.
 No. 6657