

SITE PLAN

PAINESVILLE TOWNSHIP, LAKE COUNTY, OHIO

for: Stark Builders

CLIENT OWNER

ADDRESS STREET CITY ZIP

Subdivision Builder's Sub NAME Builder's Sub
SUBDIVISION 4-17 VOLUME 4 PAGE 1
SUBLOT NO. 4 PERM. PARCEL NO. 4 STREET Builder's Sub

LEGEND

SANITARY MANHOLE ---●---
STORM MANHOLE ---●---
INLET OR CATCH BASIN ---●---
HYDRANT ---●---
EXISTING CONTOURS ---●---
PROPOSED CONTOURS ---●---
EXIST. ELEV. 100.0 PROP. ELEV. 100.0

WATER VALVE (GAS) ---●---
WATER METER (GAS) ---●---
AS BUILT ELEVATION ---●---
INDICATES DIRECTION OF SURFACE DRAINAGE

REMARKS

ALL BOUNDARY DATA SHOWN WAS OBTAINED FROM IDEEDS, RECORDED
SUBDIVISION PLAT OR OTHER PUBLIC RECORDS
LOCATIONS AS SHOWN OF ADJACENT WELLS AND SEPTIC TANKS OBTAINED FROM
LAKE COUNTY HEALTH DEPARTMENT

DESIGN CERTIFICATION

THIS PLAT WAS PREPARED BY ME, AND IS CORRECT
TO THE BEST OF MY KNOWLEDGE AND BELIEF.

NAME Harry S. Jones, Jr. SURVEYOR REGISTRATION NO. 5-6343

CHECK LIST


PLAN PREPARED BY:

BABCOCK • JONES & ASSOCIATES, INC.

PAINESVILLE, OHIO

NO.	DATE	BY
1		
2		
3		
4		
5		
6		

"AS BUILT" CERTIFICATION

I, HEREBY CERTIFY THAT THE CIRCLED GRADES ARE EXISTING
FINISH GRADES CHECKED IN THE FIELD ON 19
AND ARE CORRECT TO THE BEST OF MY KNOWLEDGE AND BELIEF.

REGISTERED SURVEYOR REG. NO.

TBM - 21M S&A 114 - 54.546
ELEV - 694.27

This Permit Expires

8-25-89



PAINESVILLE TOWNSHIP

ZONING APPROVED

7066

William E. McLaughlin
Zoning Inspector 8/25/88


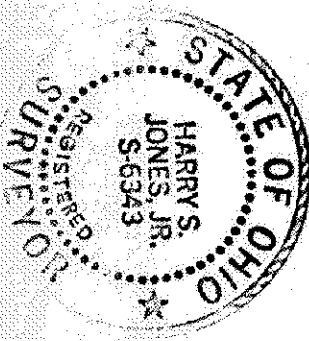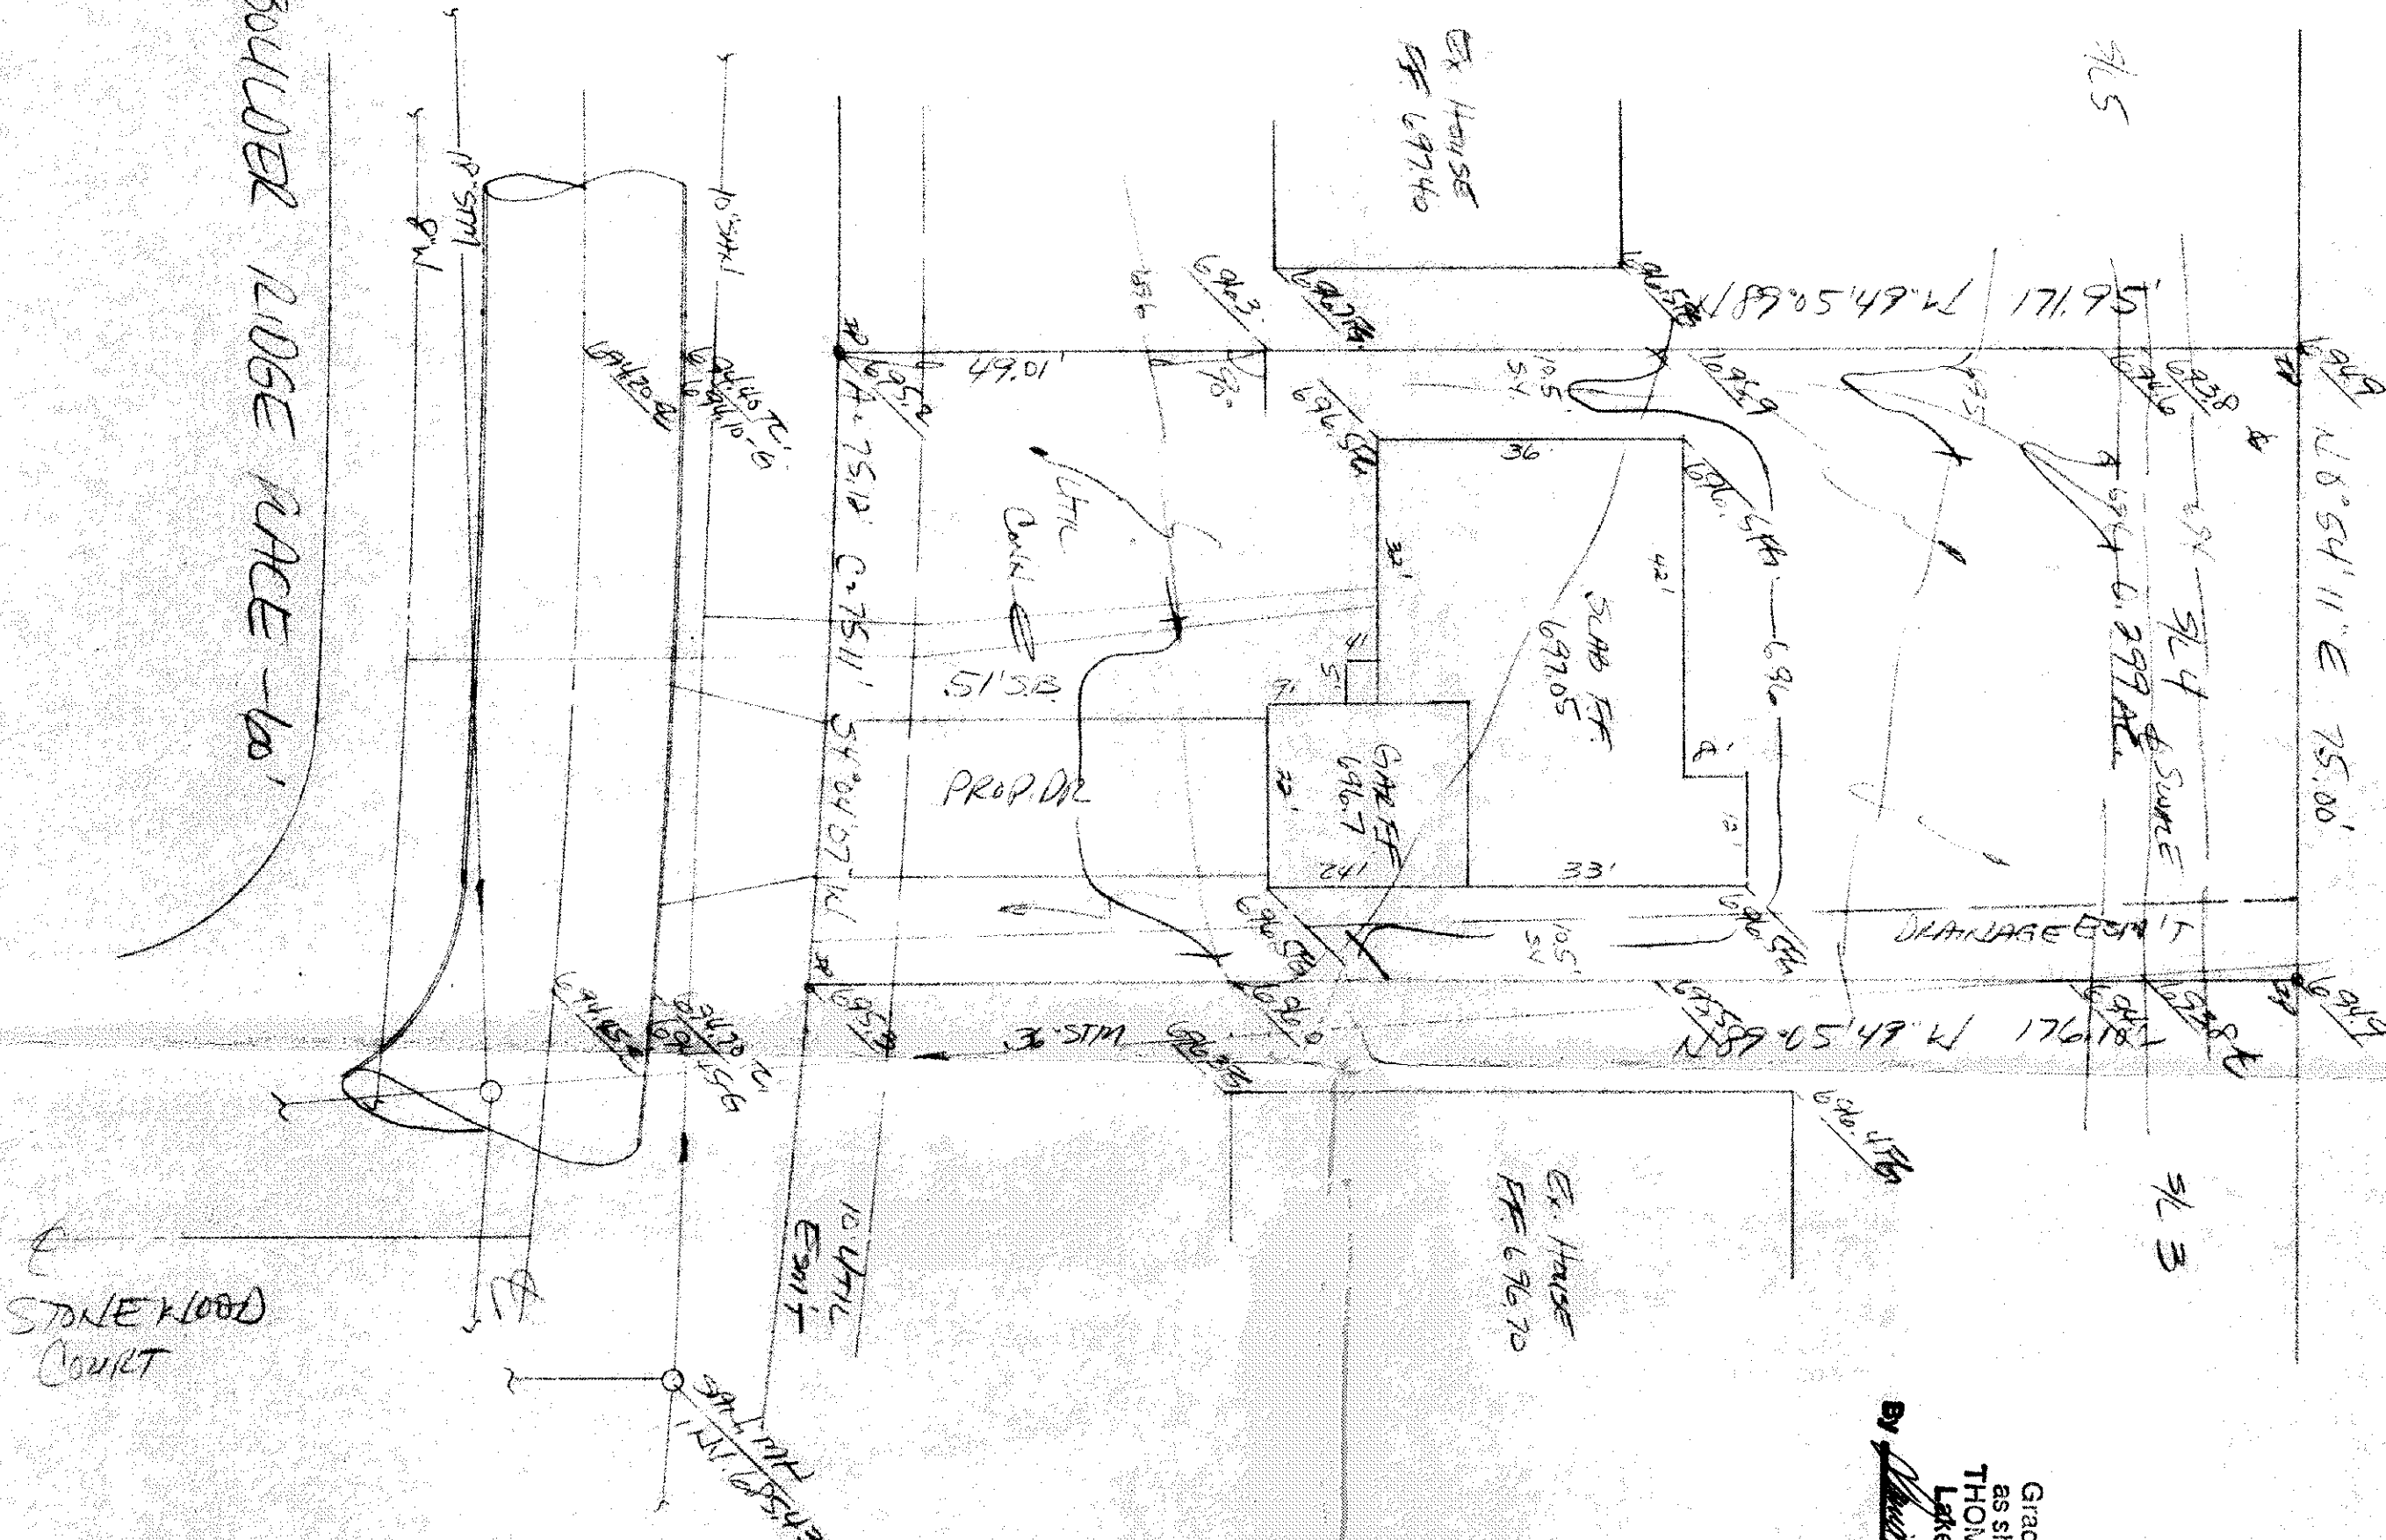

Grading Plan Approved
as shown and/or noted
THOMAS P. GILLES, P.E.
Lake County Engineer
Date 8/25/88