


PROFILE
NO SCALE

NORTH 54° 23' 44" EAST
97.76

NORTH 49° 14' 35" WEST
159.88

NORTH

S/L 35

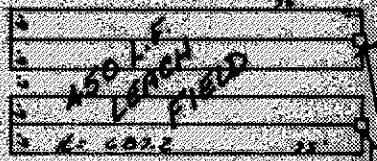

PAINESVILLE TOWNSHIP
ZONING APPROVED
#4153 4-22-77

Mary Ann Henderson
Zoning Inspector

T.A.M. TOP HYDRAULIC
DITCHER & MARK RIDGE
ELEVATION 607.53

F.O.B. ELEVATION
690.47



Grading Plan Approved
as shown and/or noted
THOMAS P. GILLES, P.E.
Lake County Engineer
157-4 Date 4/27/77

COPPERFIELD COURT 60'

DOROTHEA DRIVE 60'

SITE PLAN

PAINESVILLE LAKE COUNTY, OHIO
TOWNSHIP

for: B.S.M. INC.
CLIENT OWNER

ADDRESS STREET CITY ZIP

<u>NEMICK HEIGHTS N# 5</u> SUBDIVISION NAME		LOT	TRACT
<u>35</u> SUBLOT NO.		VOL. - PG. <u>COPPERFIELD</u>	PAGE
<u>35</u> SUBLOT NO.		PEBM-PARCEL NO.	STREET

LEGEND

SANITARY MANHOLE	---	1	WATER VALVE (GAS)	---	*
STORM MANHOLE	---	2	WATER METER (GAS)	---	*
INLET OR CATCH BASIN	---	3	AS BUILT ELEVATION	---	100.0
HYDRANT	---	4	INDICATES	---	DIRECTION OF
EXISTING CONTOURS	---	5	SURFACE DRAINAGE	---	
PROPOSED CONTOURS	---	6		---	
EXIST. ELEV.	---	100.0		---	
	---	100.0		---	
	---	PROP. ELEV.		---	

REMARKS

ALL BOUNDARY DATA SHOWN WAS OBTAINED FROM (DEEDS, RECORDED
SUBDIVISION PLAT OR OTHER PUBLIC RECORDS)

LOCATIONS AS SHOWN OF ADJACENT WELLS AND SEPTIC TANKS OBTAINED FROM
LAKE COUNTY HEALTH DEPARTMENT

DESIGN CERTIFICATION

THIS PLAT WAS PREPARED BY ME, AND IS CORRECT
TO THE BEST OF MY KNOWLEDGE AND BELIEF.

Charles W. Henderson PS 6148
NAME SURVEYOR REGISTRATION NO.

CHECK LIST

NO. OF BEDROOMS	WATER MAIN SIZE, LOCATION
DIMENSIONS	SAN. SEWER SIZE % GR. LOC.
BEARINGS	SAN. MH. CAST ELEV. INV. ELEV.
TIE TO NEAREST STREET	SAN. CONN. SIZE, LOC. DEPTH
SUBLOT NO. PARCEL NO.	STORM SEWER SIZE % GR. LOC.
SURROUNDING OWNERS	STORM MH. CAST ELEV. INV. ELEV.
BLDG. DIMENSIONS FIN. GR.	PAVT TYPE GRADE CURBS
BLDG. TIES FL'R. GRADES	GAS LINE LOC. SIZE PRESSURE
APRON TYPE WIDTH THICKNESS	SEPTIC TANK LOCATION & DUPLICATION AREA
SIDEWALK TYPE WIDTH THICKNESS	WELL LOCATION
CULVERT TYPE DIA. LENGTH	ISOLATION RADIUS FROM WELL
ROCK OUTCROPPINGS	

REVISIONS			PLAN PREPARED BY:		
NO.	DATE	BY	DEBEVEC-SALO & ASSOCIATES, INC.		
1			130 EAST JACKSON ST. PAINESVILLE, OHIO		
2			DRAWN BY	SCALE	PHONE NO.
3			CHK'D. <i>Re</i>	DATE	352-9250
4			CREW CHIEF	APP'D.	DRAWING NO.
5					4438-35

"AS BUILT" CERTIFICATION

I, HEREBY CERTIFY THAT THE CIRCLED GRADES ARE EXISTING FINISH
GRADES CHECKED IN FIELD ON 19 BY
SURVEYING AND ARE CORRECT TO THE BEST OF MY KNOWLEDGE AND BELIEF.

REGISTERED SURVEYOR REG. NO.